


**FLOOR PLAN - ELECTRICAL DEMOLITION**  
SCALE: 1/4" = 1'-0"

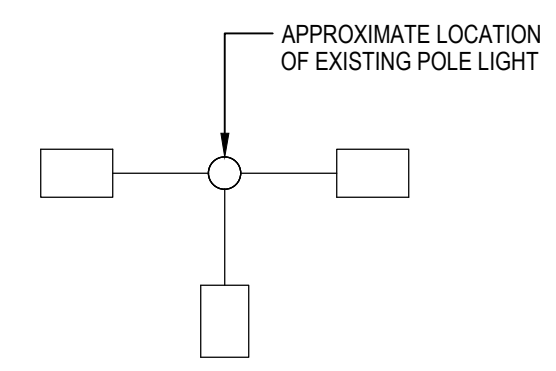


**DEMOLITION NOTES:**

- 1 REMOVE ALL LIGHT FIXTURES, LIGHT SWITCHES, EXIT SIGNS, EMERGENCY LIGHTS, AND ASSOCIATED CONDUCTORS. RECESSED BACKBOXES AND CONCEALED RACEWAYS SHALL BE ABANDONED IN PLACE. PROVIDE BLANK STAINLESS STEEL FACEPLATE FOR ABANDONED RECESSED BACKBOXES.
- 2 REMOVE RECEPTACLES, RACEWAY, CONDUCTORS, AND ASSOCIATED ACCESSORIES BACK TO SOURCE. RECESSED BACKBOXES AND CONCEALED RACEWAYS SHALL BE ABANDONED IN PLACE. PROVIDE BLANK STAINLESS STEEL FACEPLATE FOR ABANDONED RECESSED BACKBOXES.
- 3 REMOVE EXISTING BACKBOXES, RACEWAY, AND ASSOCIATED ACCESSORIES. PATCH AND REPAIR AFFECTED SURFACES TO MATCH EXISTING.
- 4 REMOVE RECESSED BACKBOX AND BLANK FACEPLATE. PATCH AND REPAIR AFFECTED SURFACES TO MATCH EXISTING.
- 5 REMOVE RACEWAYS, CONDUCTORS, SWITCHES, AND COMPONENTS ASSOCIATED WITH MECHANICAL EQUIPMENT SCHEDULED TO BE REMOVED.
- 6 REMOVE ALL LIGHT SWITCHES, EXIT SIGNS, EMERGENCY LIGHTS, AND ASSOCIATED CONDUCTORS. RECESSED BACKBOXES AND CONCEALED RACEWAYS SHALL BE ABANDONED IN PLACE. PROVIDE BLANK STAINLESS STEEL FACEPLATE FOR ABANDONED RECESSED BACKBOXES. LIGHT FIXTURES ARE EXISTING TO REMAIN.
- 7 EXISTING TELECOMMUNICATION CABLING AND DATA JACK TO REMAIN.
- 8 REMOVE RACEWAY, CONDUCTORS, AND ALL ACCESSORIES ASSOCIATED WITH ACTUATED LOUVERS BACK TO SOURCE.
- 9 EXISTING JUNCTION BOX, RACEWAYS, AND CONDUCTORS TO BE MAINTAINED DURING CONSTRUCTION.
- 10 EXISTING CAMERAS, RACEWAYS, AND CONDUCTORS TO REMAIN, UNLESS OTHERWISE NOTED.
- 11 RELOCATE EXISTING CCTV HEADEND UNIT. REFER TO NEW WORK DRAWINGS FOR NEW LOCATION.
- 12 RELOCATE EXISTING CCTV MONITOR. REFER TO NEW WORK DRAWINGS FOR NEW LOCATION.
- 13 REMOVE ALL LIGHT FIXTURES AND STORE FOR FUTURE USE. REMOVE LIGHT SWITCHES, EXIT SIGNS, EMERGENCY LIGHTS, AND ASSOCIATED CONDUCTORS. RECESSED BACKBOXES AND CONCEALED RACEWAYS SHALL BE ABANDONED IN PLACE. PROVIDE BLANK STAINLESS STEEL FACEPLATE FOR ABANDONED RECESSED BACKBOXES.

REVISIONS		
ISSUE	DATE	DESCRIPTION
1	3/6/20	ADDENDUM #3



**PROJECT COORDINATOR**  
Philadelphia Parks & Recreation  
and Department of Public Property  
1515 Arch Street, 11th Floor  
Philadelphia, PA 19102  
Contact: Charles Mottershead, 215.683-4466

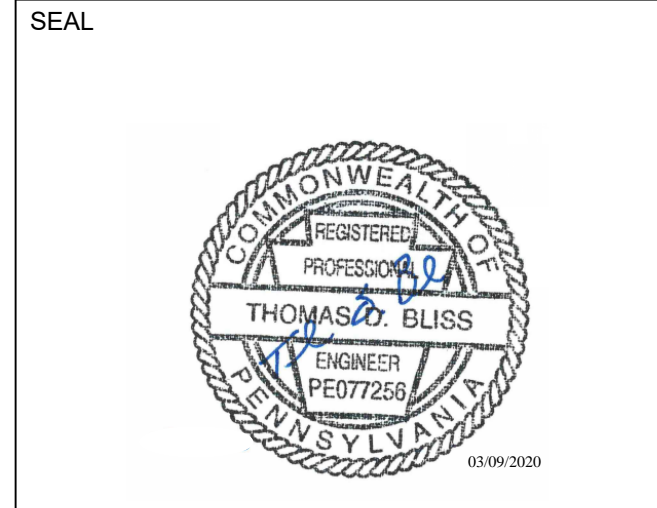

**PROJECT TEAM**

**ARCHITECT:**  
JMT | ARCHITECTURE  
JOHNSON, MIRMIRAN, AND THOMPSON, INC.  
1600 MARKET STREET, SUITE 520  
PHILADELPHIA, PA 19103  
267.256.0300 | WWW.JMT.COM

**STRUCTURAL ENGINEER:**  
JOHNSON, MIRMIRAN, AND THOMPSON, INC.  
1600 MARKET STREET, SUITE 520  
PHILADELPHIA, PA 19103  
267.256.0300 | WWW.JMT.COM

**SYSTEMS ENGINEER:**  
JOHNSON, MIRMIRAN, AND THOMPSON, INC.  
1600 MARKET STREET, SUITE 520  
PHILADELPHIA, PA 19103  
267.256.0300 | WWW.JMT.COM

CITY OF PHILADELPHIA  
DEPARTMENT OF PUBLIC PROPERTY  
1515 ARCH STREET  
11TH FLOOR, ONE PARKWAY BUILDING  
PHILADELPHIA, PENNSYLVANIA

PROJECT TITLE  
MILES MACK PLAYGROUND BUILDING  
RENOVATION

DRAWING TITLE  
FLOOR PLAN - ELECTRICAL DEMOLITION

PROJECT NO. 18-00355-001	DRAWING NO. <b>E1.01</b>
DATE: 02.07.2020	
SCALE: AS NOTED	
DRAWN BY: MJC	
CHECKED BY: TDB	FILE:

NOTE: ALL DIMENSIONS AND CONDITIONS SHALL BE VERIFIED BY THE CONTRACTOR AT THE SITE BEFORE PROCEEDING WITH THE WORK.

