

PLANT SCHEDULE

KEY	QTY.	BOTANICAL NAME	COMMON NAME	SIZE	ROOT	REMARKS
SHADE TREE(S)						
TTSS	3	TILIA TOMENTOSA 'STERLING SILVER'	STERLING SILVER SILVER LINDEN	3 1/2-4" CAL.	B+B	--
UAVF	2	ULMUS AMERICANA 'VALLEY FORGE'	VALLEY FORGE AMERICAN ELM	3 1/2-4" CAL.	B+B	--
ORNAMENTAL TREE(S)						
ACS	5	AMELANCHIER CANADENSIS 'SPRIZAM'	SPRING GLORY SERVICEBERRY	2 1/2-3" CAL.	B+B	SINGLE-STEM
GRASS/LAWN						
	1	1860 SF	SOODED LAWN			

NOTE: IF ANY DISCREPANCIES OCCUR BETWEEN AMOUNTS SHOWN IN THE PLAN AND THE PLANT LIST, THE PLAN SHALL DICTATE.

REVISIONS

ISSUE	DATE	REVISIONS
1	03.06.2020	ADDENDUM 1

PENNSYLVANIA ONE CALL SYSTEM, INC.
825 1st Ave. 2nd Floor
West City, Philadelphia, PA 19107

BEFORE YOU DIG ANYWHERE IN PENNSYLVANIA CALL 1-800-242-1776. NON-MEMBERS MUST BE CONTACTED DIRECTLY. PA LAW REQUIRES THREE WORKING DAYS NOTICE TO UTILITIES BEFORE YOU EXCAVATE, DRILL, BOLT OR DEMOLISH.

PA ONE-CALL NUMBER (FOR DESIGN ONLY):

PRR PROJECT COORDINATOR: NICHOLAS UPMEYER

LAND ARCH. SEAL:

SIGNATURE: JAYNE O. SPECTOR, PROFESSIONAL LANDSCAPE ARCHITECT, PA Lic. No. LA001000R

CIVIL ENG. SEAL:

PRIMARY CONSULTANT: **LANGAN**
Langan Engineering and Environmental Services, Inc.
1818 Market Street, Suite 3300
Philadelphia, PA 19103
T: 215.845.8900 F: 215.845.8901 www.langan.com

SUB-CONSULTANT: Chestnut Engineering
2 E Lancaster Ave - 2nd Fl.
Ardmore, PA 19003
Phone: (610) 642-1750
www.chestnut-engineering.com

SUB-CONSULTANT: Rodriguez Consulting
1301 N 2nd Street
Philadelphia, PA 19122
Phone: (215) 839-8087
www.RodriguezConsulting.biz

CONSULTANT PROJECT NUMBER

CITY OF PHILADELPHIA
PHILADELPHIA PARKS AND RECREATION

1515 ARCH STREET
11TH FLOOR, ONE PARKWAY BUILDING

PRR PROJECT NUMBER: 10-19-4395-01

PROJECT TITLE: **IMPROVEMENTS TO MILES MACK PLAYGROUND**
736 N 36TH ST, PHILADELPHIA, PA

DRAWING TITLE: **PLANTING AND SITE FURNISHING PLAN**

PRR PROJECT NO.: 10-19-4395-01
DRAWING NO.: 220104104


DATE: 01/21/2020

SCALE: 1"=10'

DRAWN BY: YW/ZC

CHECKED BY: TG/JUS

NOTE: ALL DIMENSIONS AND CONDITIONS SHALL BE VERIFIED BY THE CONTRACTOR AT THE SITE BEFORE PROCEEDING WITH THE WORK.

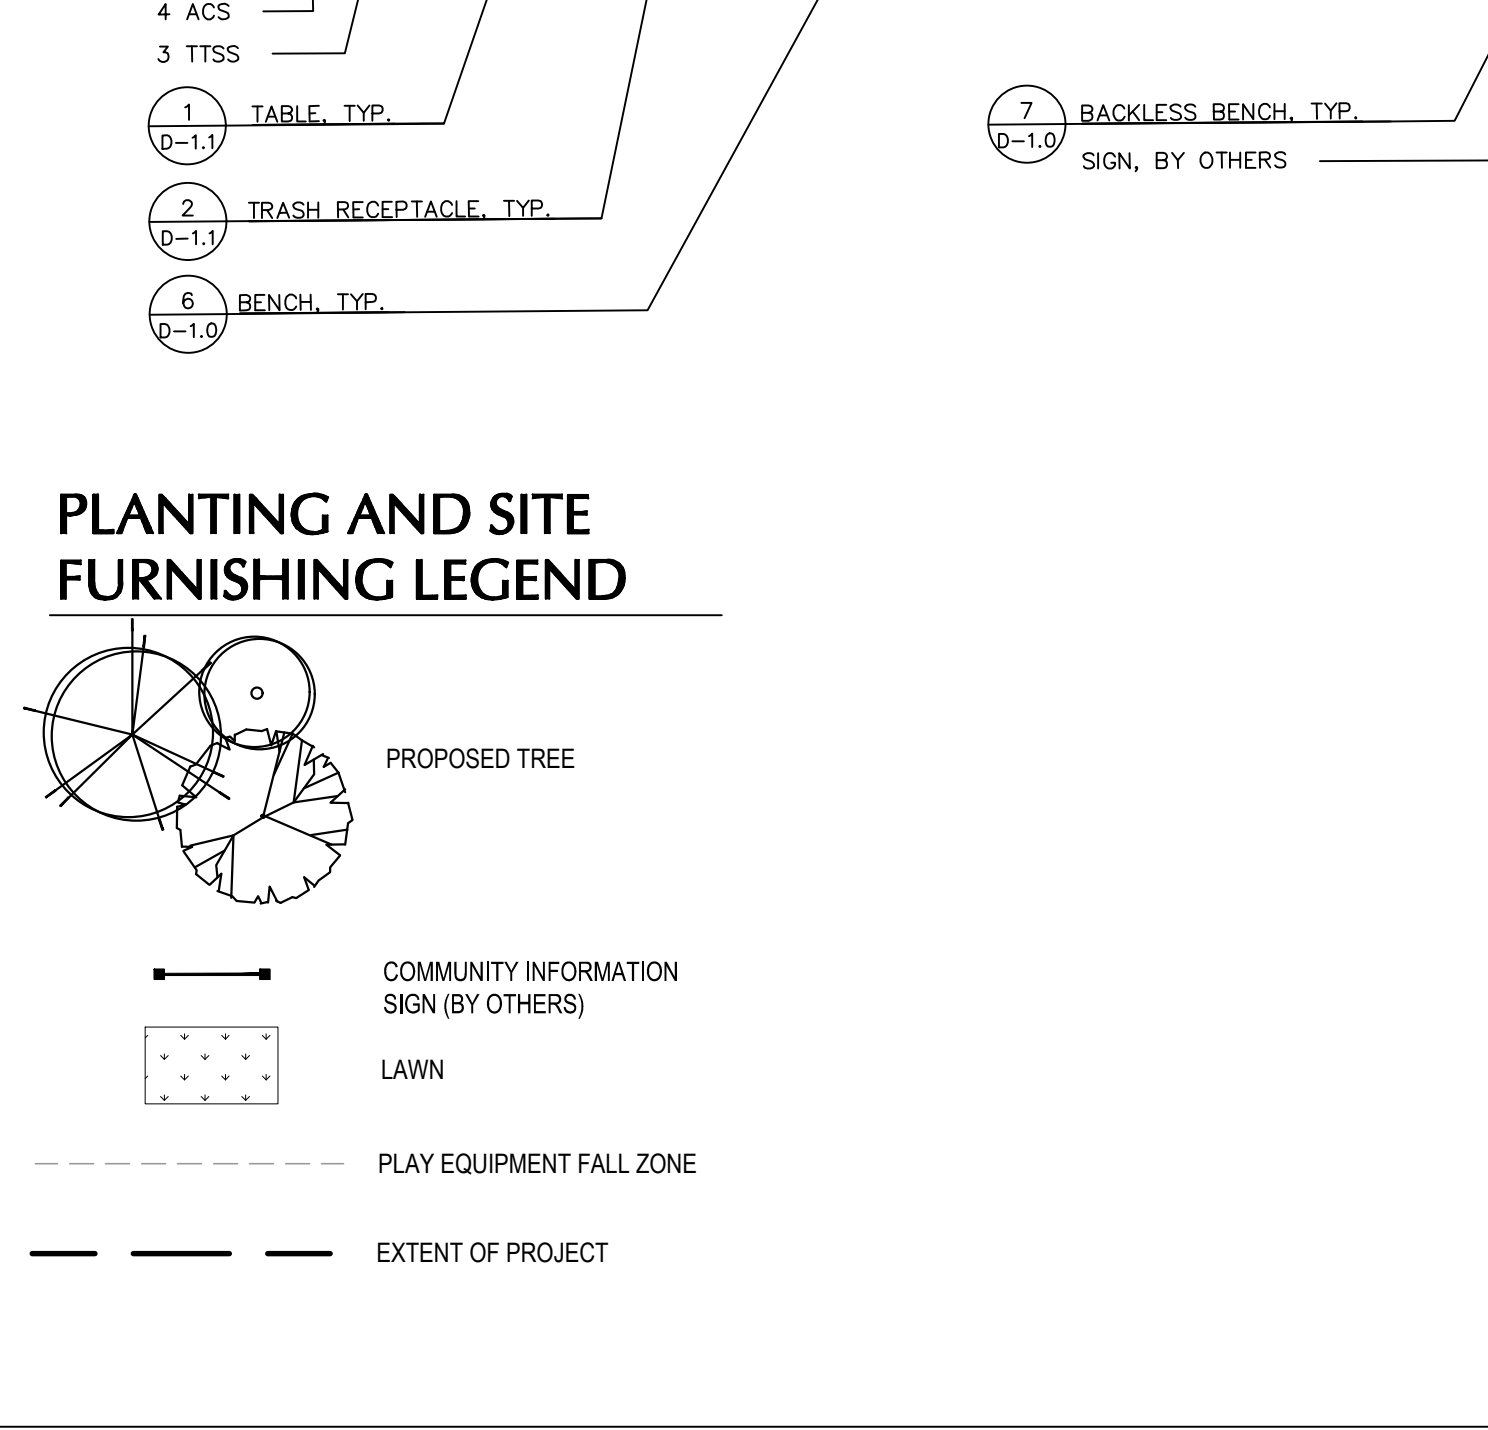

FITNESS EQUIPMENT SCHEDULE

Type	Quantity	Name	Age	Sensory Systems Engaged
A	1	Healthbeat Stretch	13 years and older	Vestibular, Proprioception, Tactile
B	1	Healthbeat Pull-Up/Dip	13 years and older	Vestibular, Proprioception, Tactile
C	1	Healthbeat Balance Steps	13 years and older	Proprioception, Tactile
D	3	Healthbeat Plyometrics	13 years and older	Vestibular, Proprioception, Tactile
E	1	Healthbeat Ab crunch/leg lift	13 years and older	Vestibular, Proprioception, Tactile

PLAY EQUIPMENT SCHEDULE

Type	Quantity	Name	Age	Sensory Systems Engaged
F	1	We-go-round w/seasons digifuse panels 2seats	2-12	Vestibular, Proprioception
	1	Stainless Steel Double Slide	5-12	Vestibular, Proprioception
	1	The ascent rock	5-12	Vestibular, Proprioception, Tactile
G	1	Crest climber w/permeable handholds	5-12	Vestibular, Proprioception, Tactile
	1	Peak Rock climber	5-12	Vestibular, Proprioception, Tactile, Visual
	1	Deck link w/barriers & steel end panels three steps	N.A.	N.A.
	1	Transfer module	N.A.	N.A.
H	1	Smart Play Motion	2-5	Vestibular, Proprioception, Tactile, Visual, Auditory
I	1	Eclipse climber net	5-12	Vestibular, Proprioception, Tactile, Visual
J	2	Log stepper 18" height	5-12	Vestibular, Proprioception, Tactile, Visual
K	2	Log stepper 8" height	5-12	Vestibular, Proprioception, Tactile, Visual
L	2	Additional bay swing frame 8ft w/anti-wrap hangers	5-12	N.A.
	2	Full bucket seat swing 8" beam height	5-12	Vestibular, Proprioception, Tactile, Visual
	3	Belt seat swing 8" beam height	5-12	Vestibular, Proprioception, Tactile, Visual
	1	Molded bucket seat w/ harness swing 8" beam height	5-12	Vestibular, Proprioception, Tactile, Visual

SIGN SCHEDULE

Type	Quantity	Name	Age	Sensory Systems Engaged
M	1	Welcome Sign (5-12 years old)	N.A.	N.A.
N	1	Healthbeat fitness sign	N.A.	N.A.
O	1	Welcome Sign (2-5 years old)	N.A.	N.A.

SITE FURNISHING SCHEDULE

QTY.	SYMBOL	MANUFACTURER	MODEL	COLOR/FINISH	MATERIAL	NOTES
3		DUMOR, INC.	76-PL-4-S1	BLACK	RECYCLED PLASTIC/STEEL	STANDARD TABLE
2		DUMOR, INC.	76-PL-3-S1	BLACK	RECYCLED PLASTIC/STEEL	ACCESSIBLE TABLE
3		DUMOR, INC.	69-863-3AR BACKLESS BENCH	BLACK	STEEL	ALL BENCHES TO INCLUDE FAIRMOUNT PARK DESIGNED CENTRAL ARMREST
11		DUMOR, INC.	69-860-3ART BACKED BENCH	BLACK	STEEL	ALL BENCHES TO INCLUDE FAIRMOUNT PARK DESIGNED CENTRAL ARMREST
3		DUMOR, INC.	157-32-FTO	BLACK	STEEL	LITTER RECEPTACLE
4		DUMOR, INC.	139-80	BLACK	RECYCLED PLASTIC AND STEEL	BACKLESS; SURFACE MOUNT INTO CONCRETE PAVING UNDER BENCH
2		PW ATHLETIC	1171-315G	BLACK	STEEL	STANDARD SERIES 3-ROW 15' BLEACHER
5		BISON, INC.	BA873U-BK	BLACK	POLYCARBONATE	

I:\langan.com\data\PHL\Langon\1220104\104\Project Data\CAD\AS\SheetFiles\100_CD\220104\104-L5.dwg Layout: L-5.0 Plotted By: gannett on Wed Feb 19, 2020 at 2:27pm