



**FOR REFERENCE
ONLY**

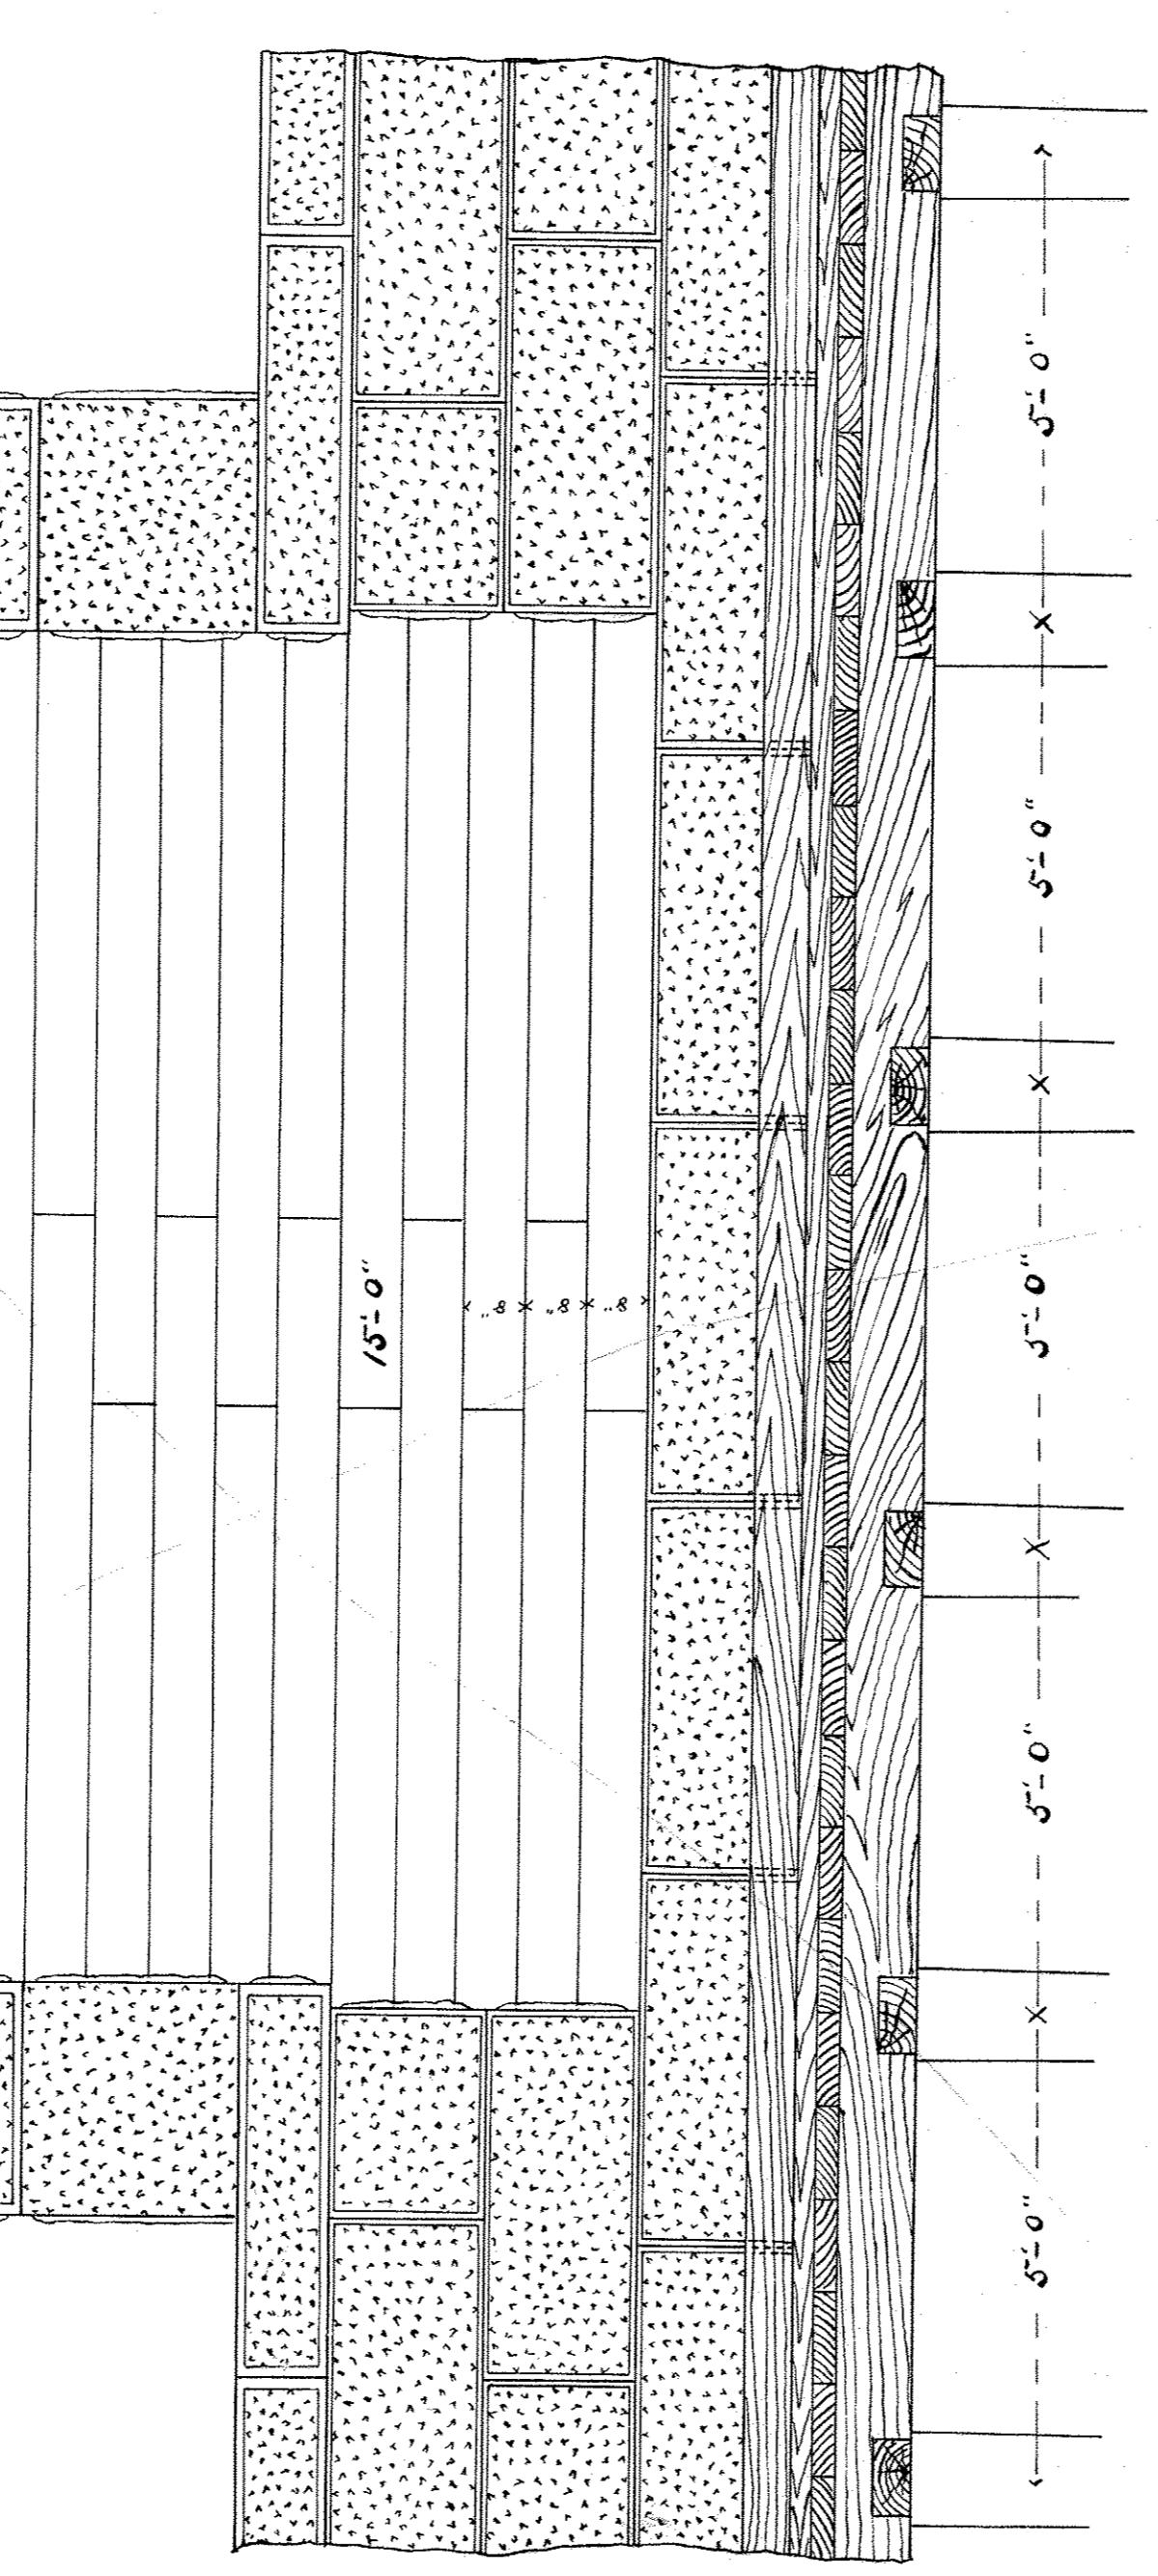


FRONT ELEVATION OF STEPS

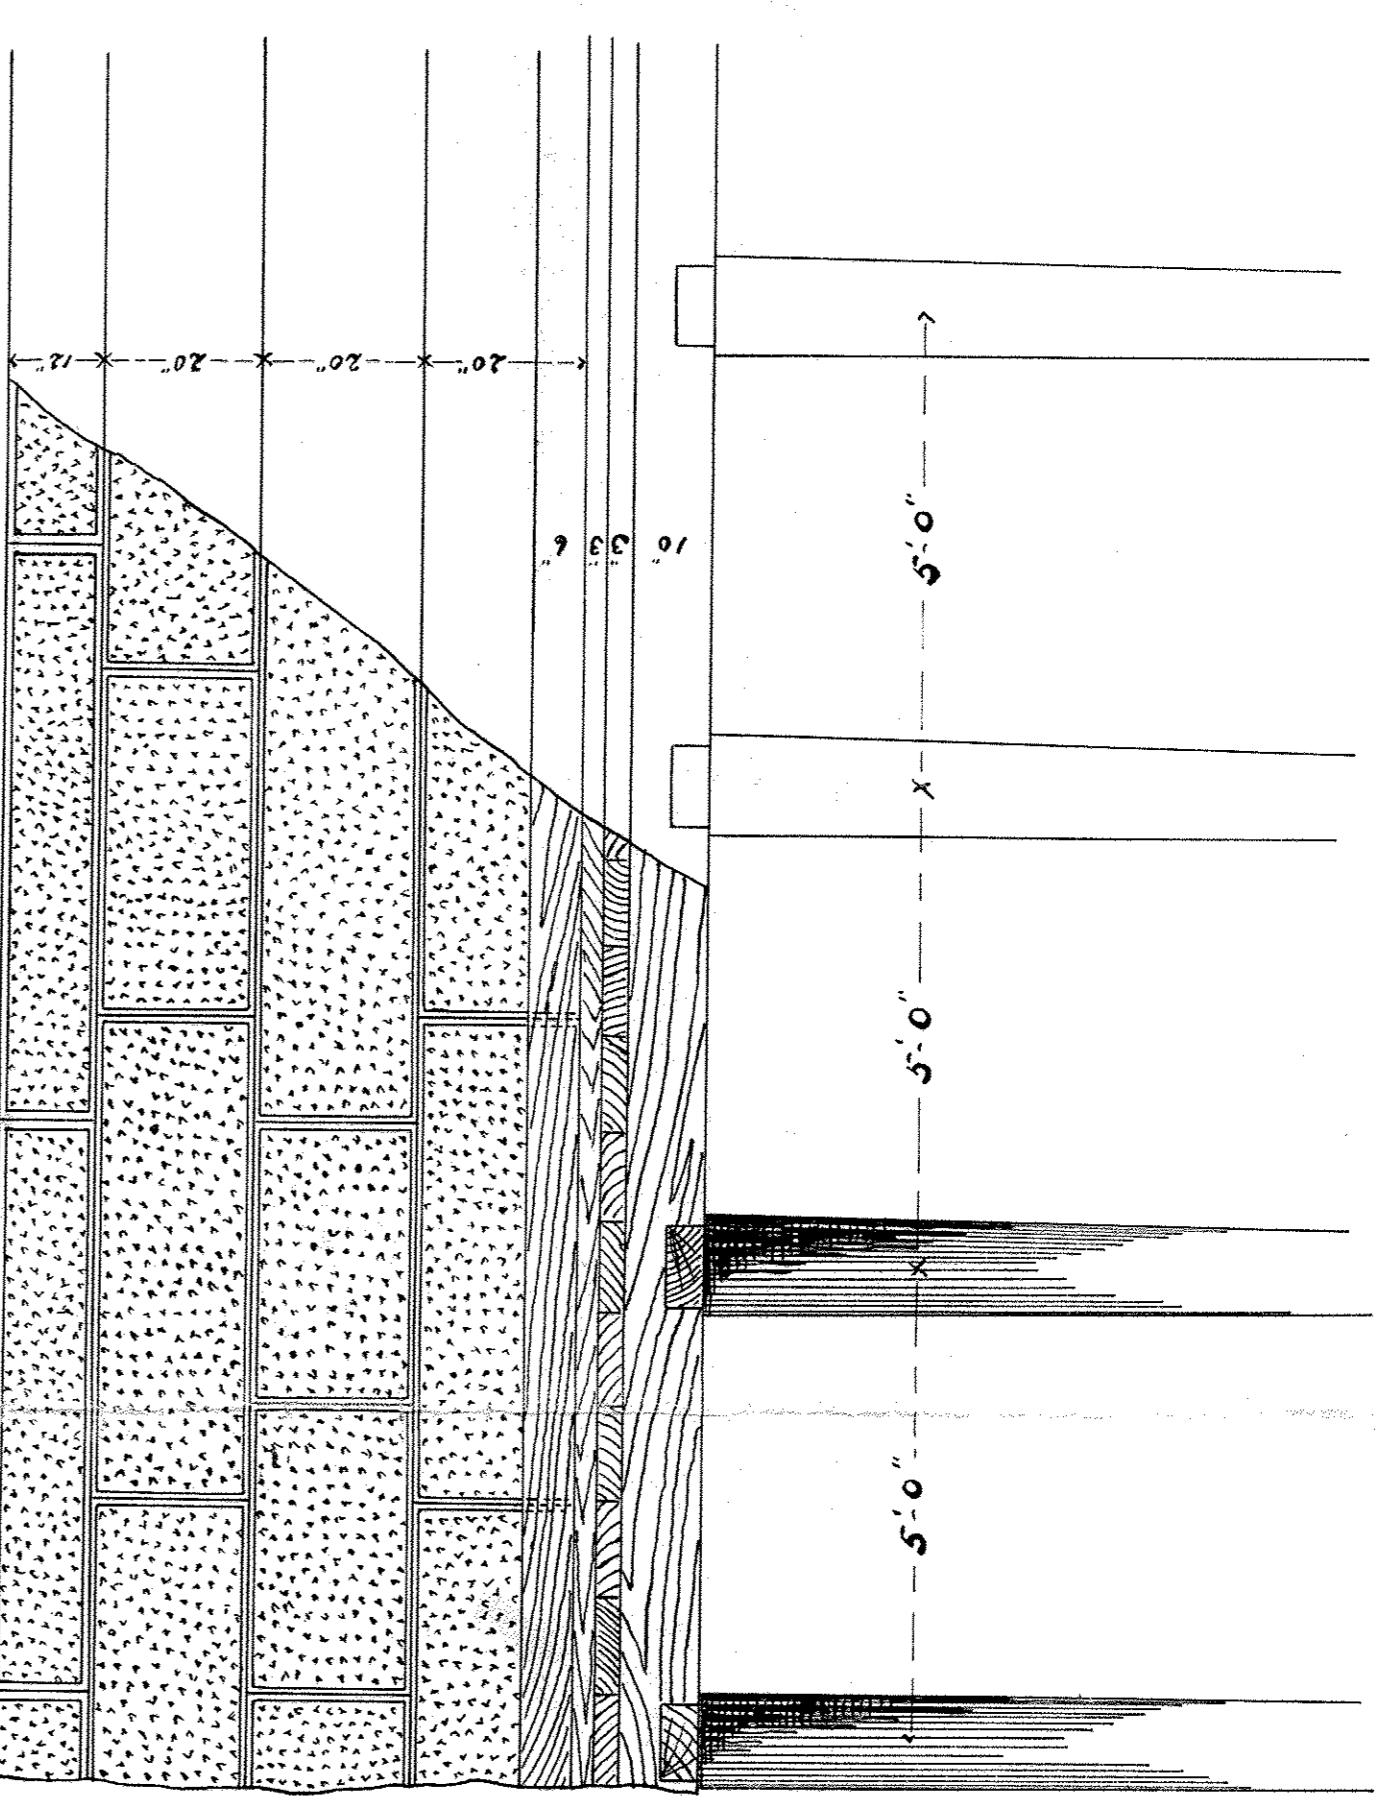


FRONT ELEVATION OF WALL


PLAN OF RIVER WALL EAST SIDE SOUTHWARD FROM TROLLEY BRIDGE FAIRMOUNT PARK

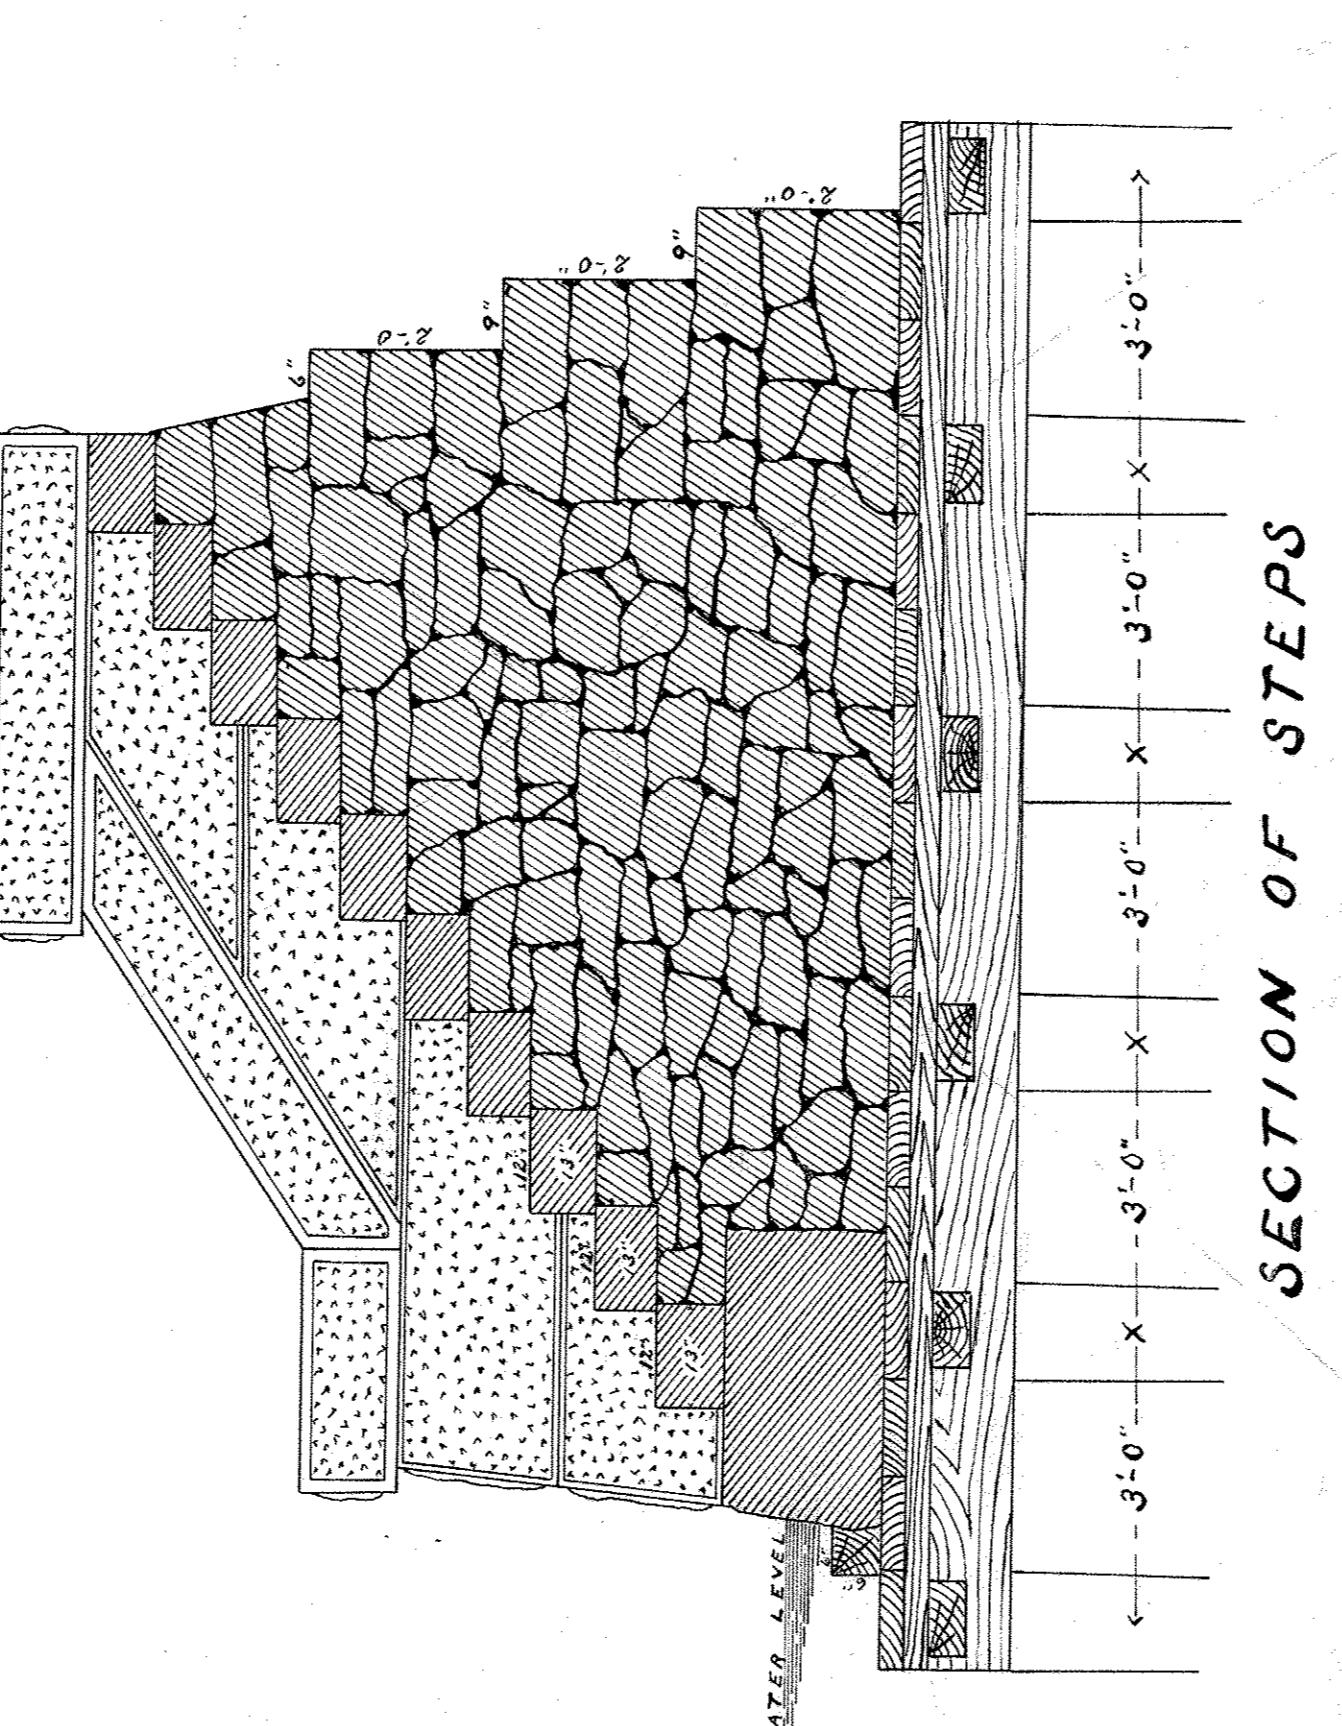


SECTION OF STEPS

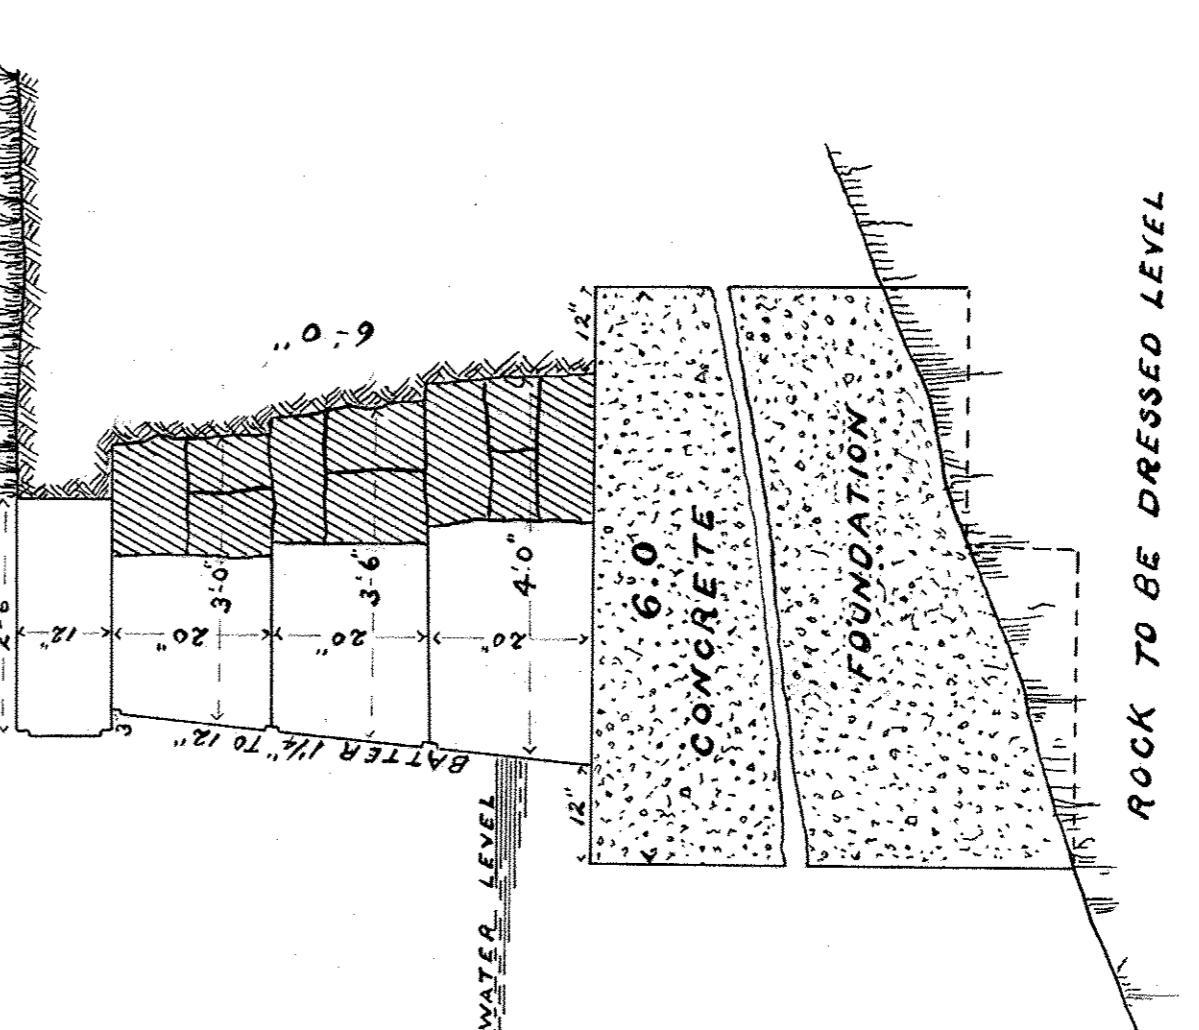


SECTION OF WALL
SHOWING CONCRETE FOUNDATION

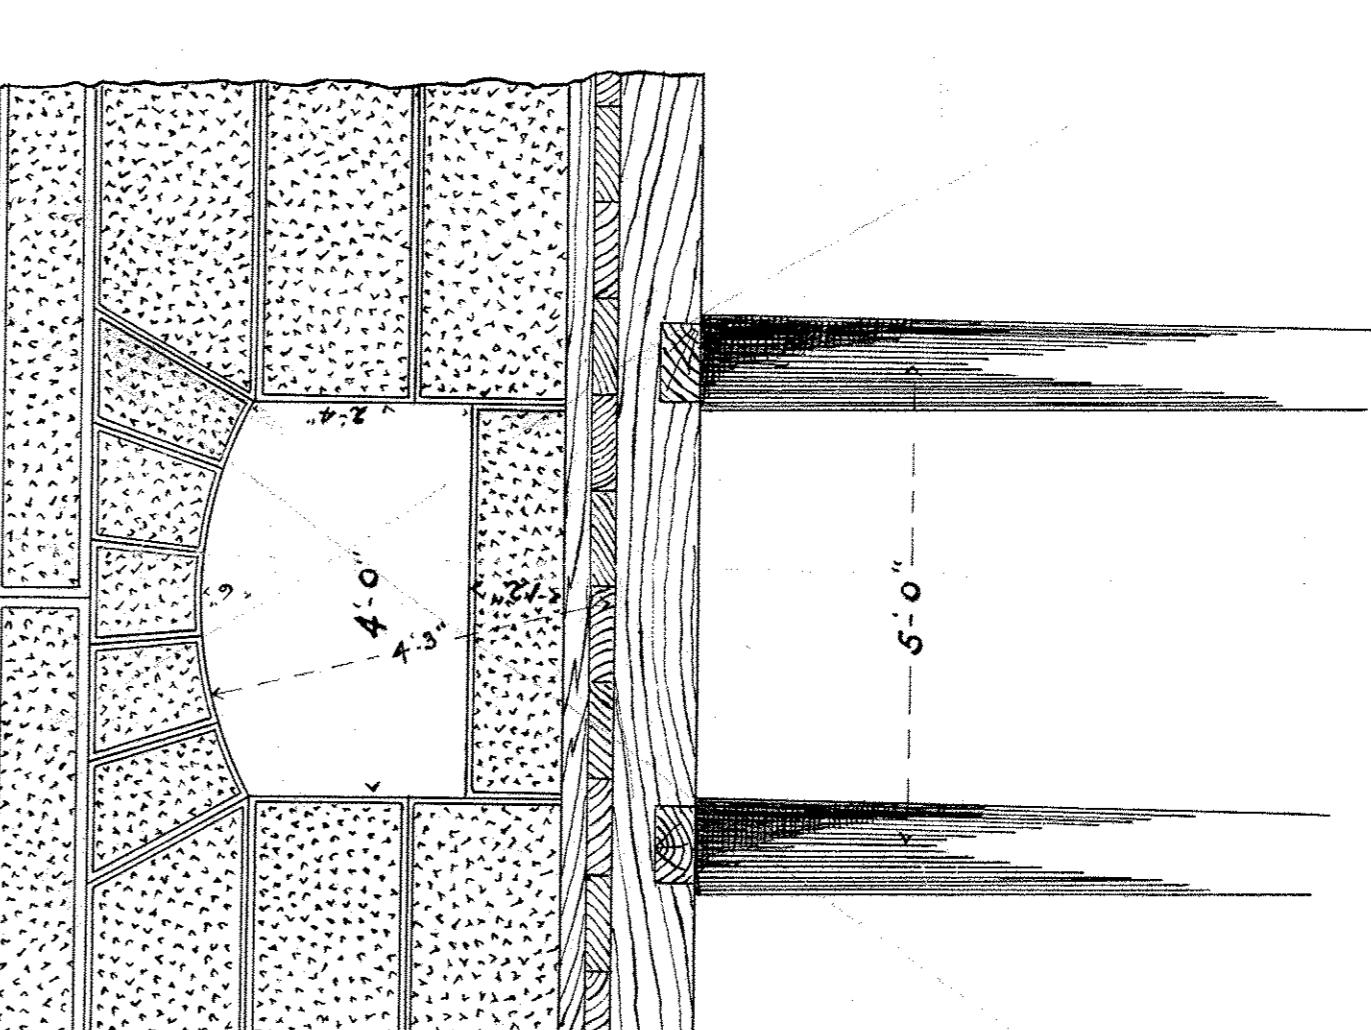

ELEVATION OF
CULVERT

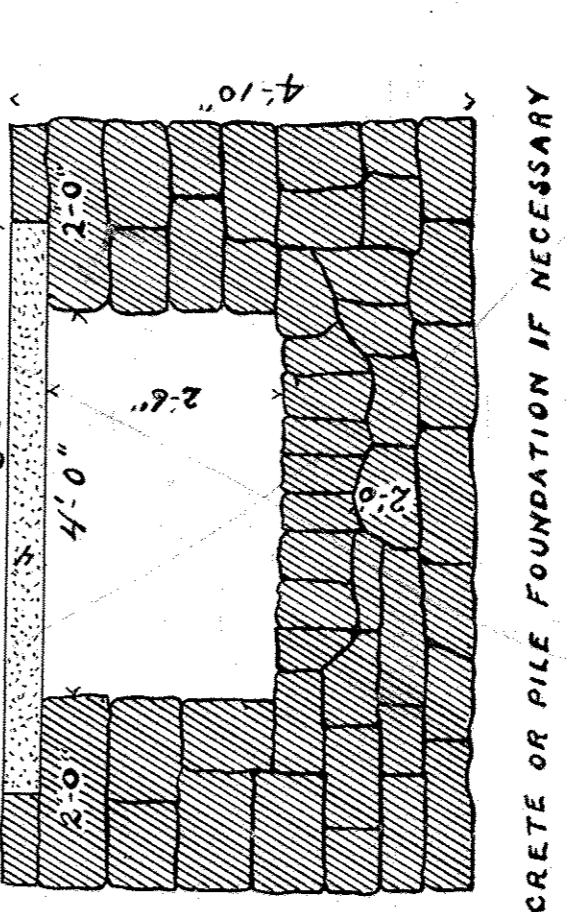


SECTION OF CULVERT

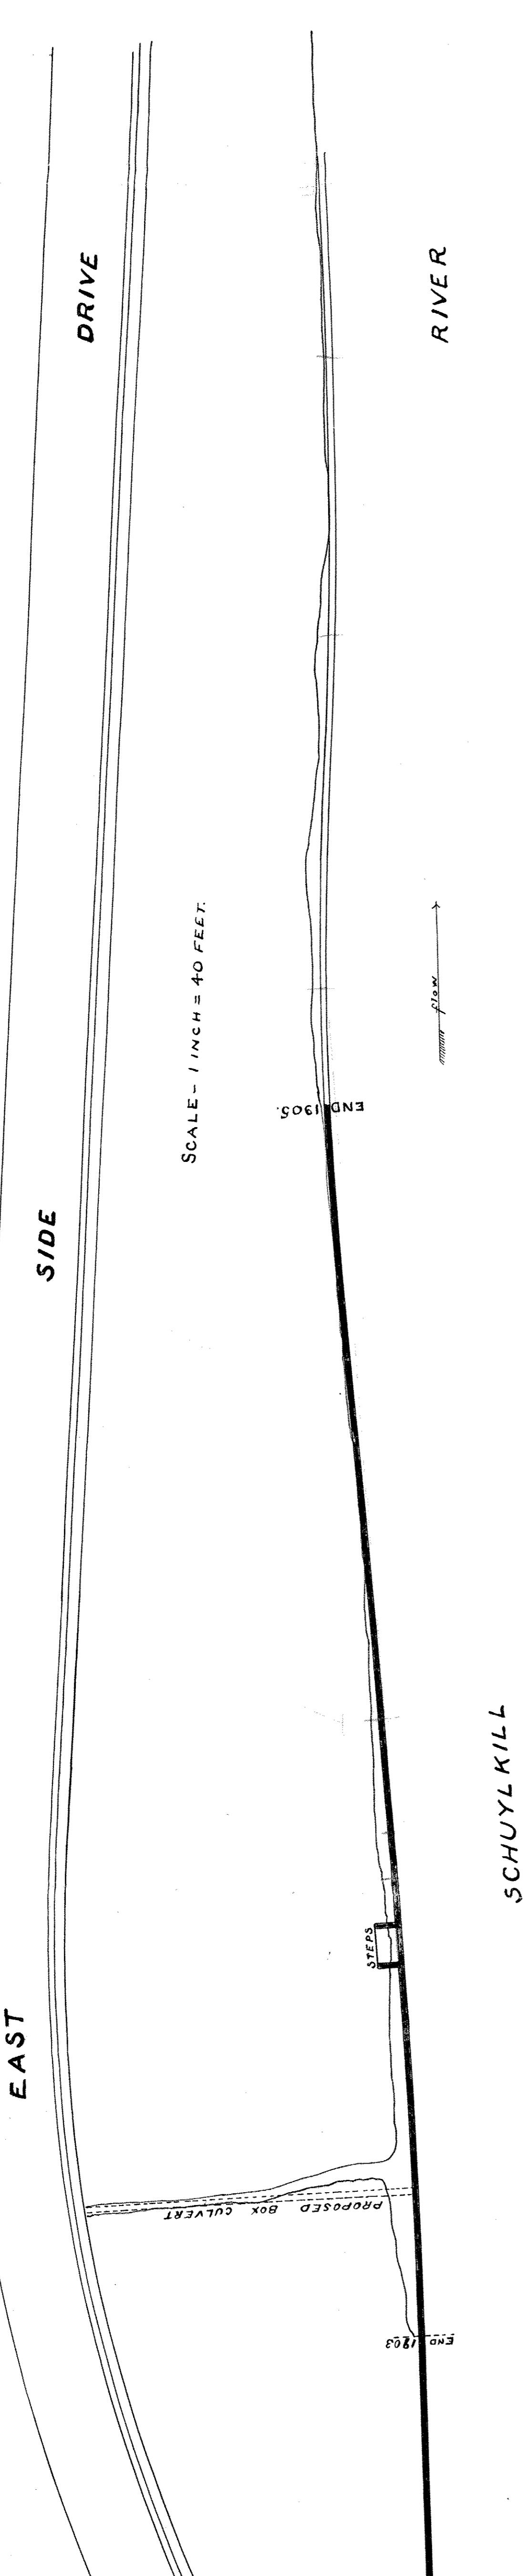

DRIVE

RIVER

SCALE -
1 INCH = 40 FEET

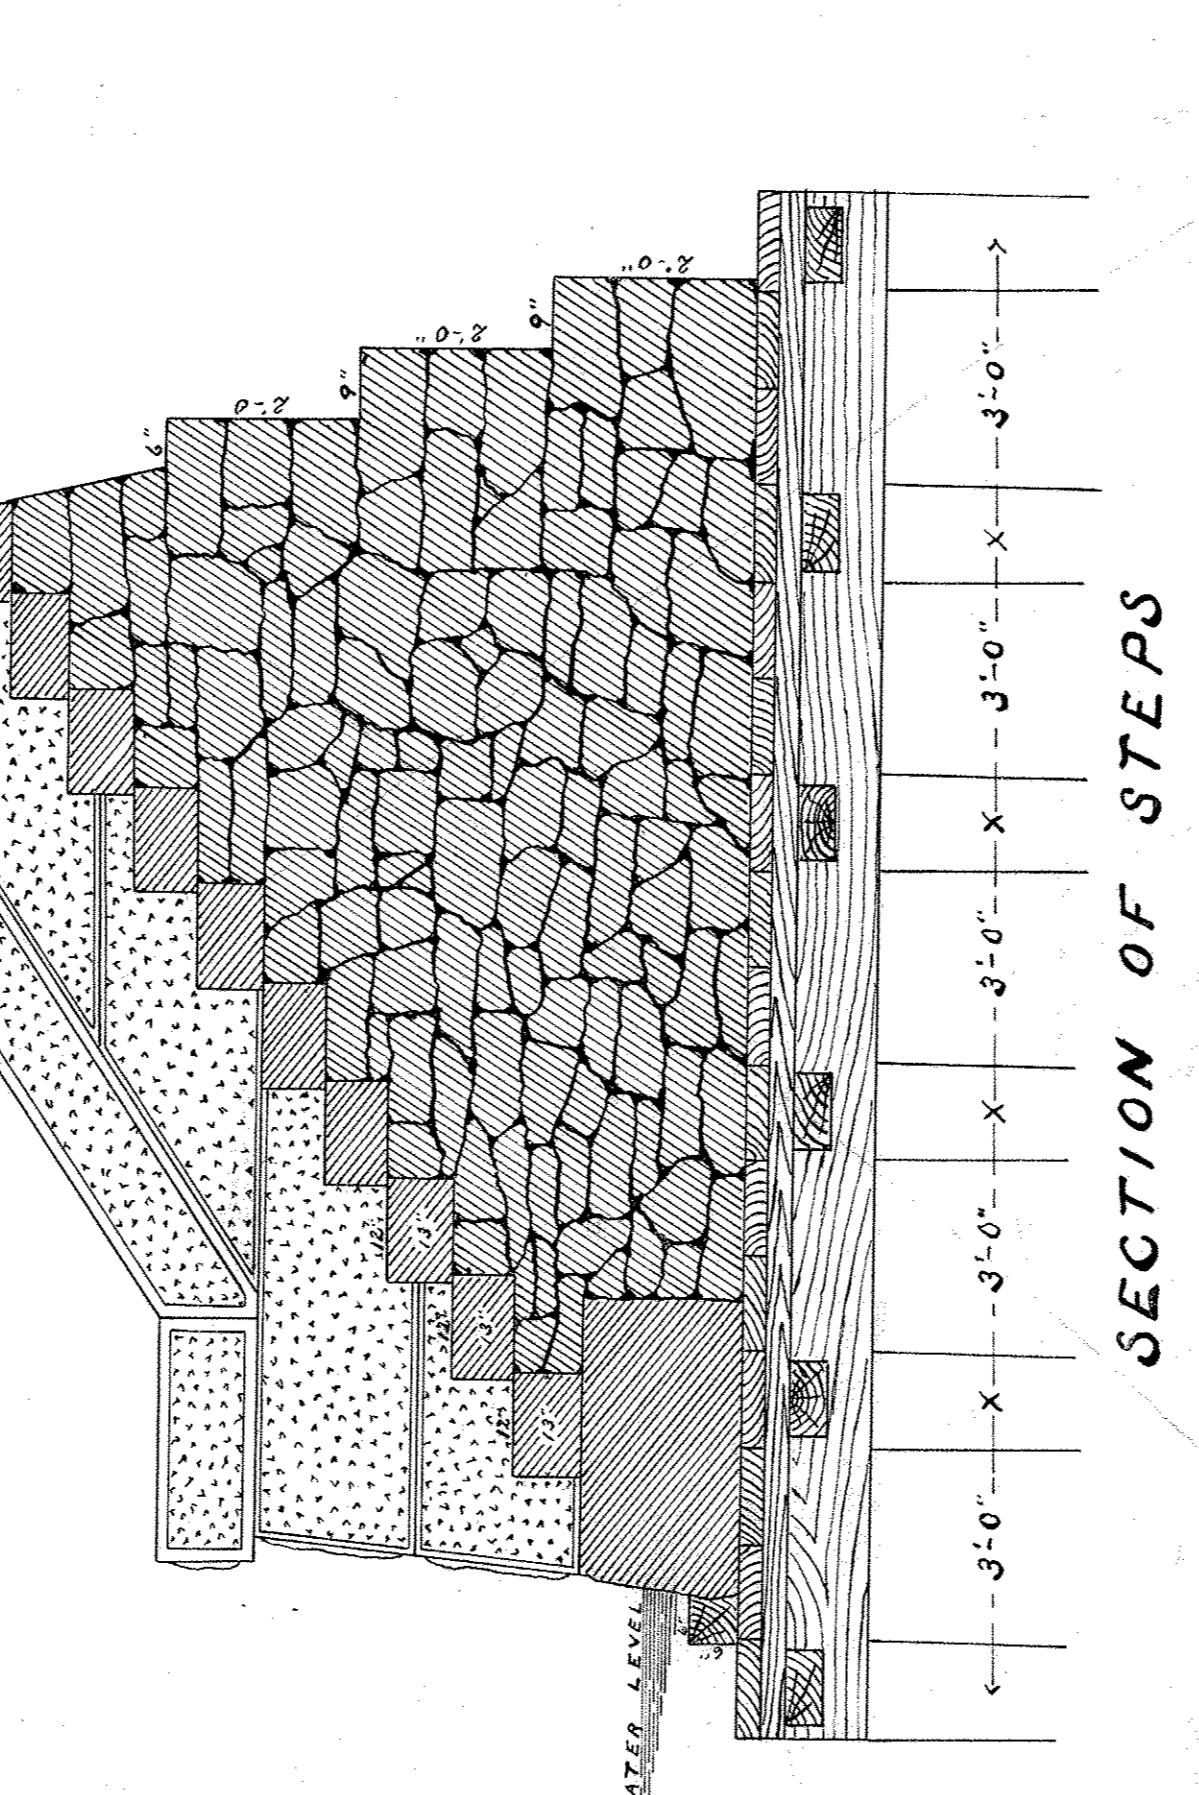

SECTION OF CULVERT

SCALE OF DETAILS
1 INCH = 2 FEET

APPROVED
BY
CHIEF ENG. AND SUPT.
FAIRMOUNT PARK

62 - 4

F-10 1/2

(2)