


LAWNCREST LIBRARY  
 8,758 SF (ONE FLOOR)  
 EXISTING CONDITIONS  
 NOT TO SCALE

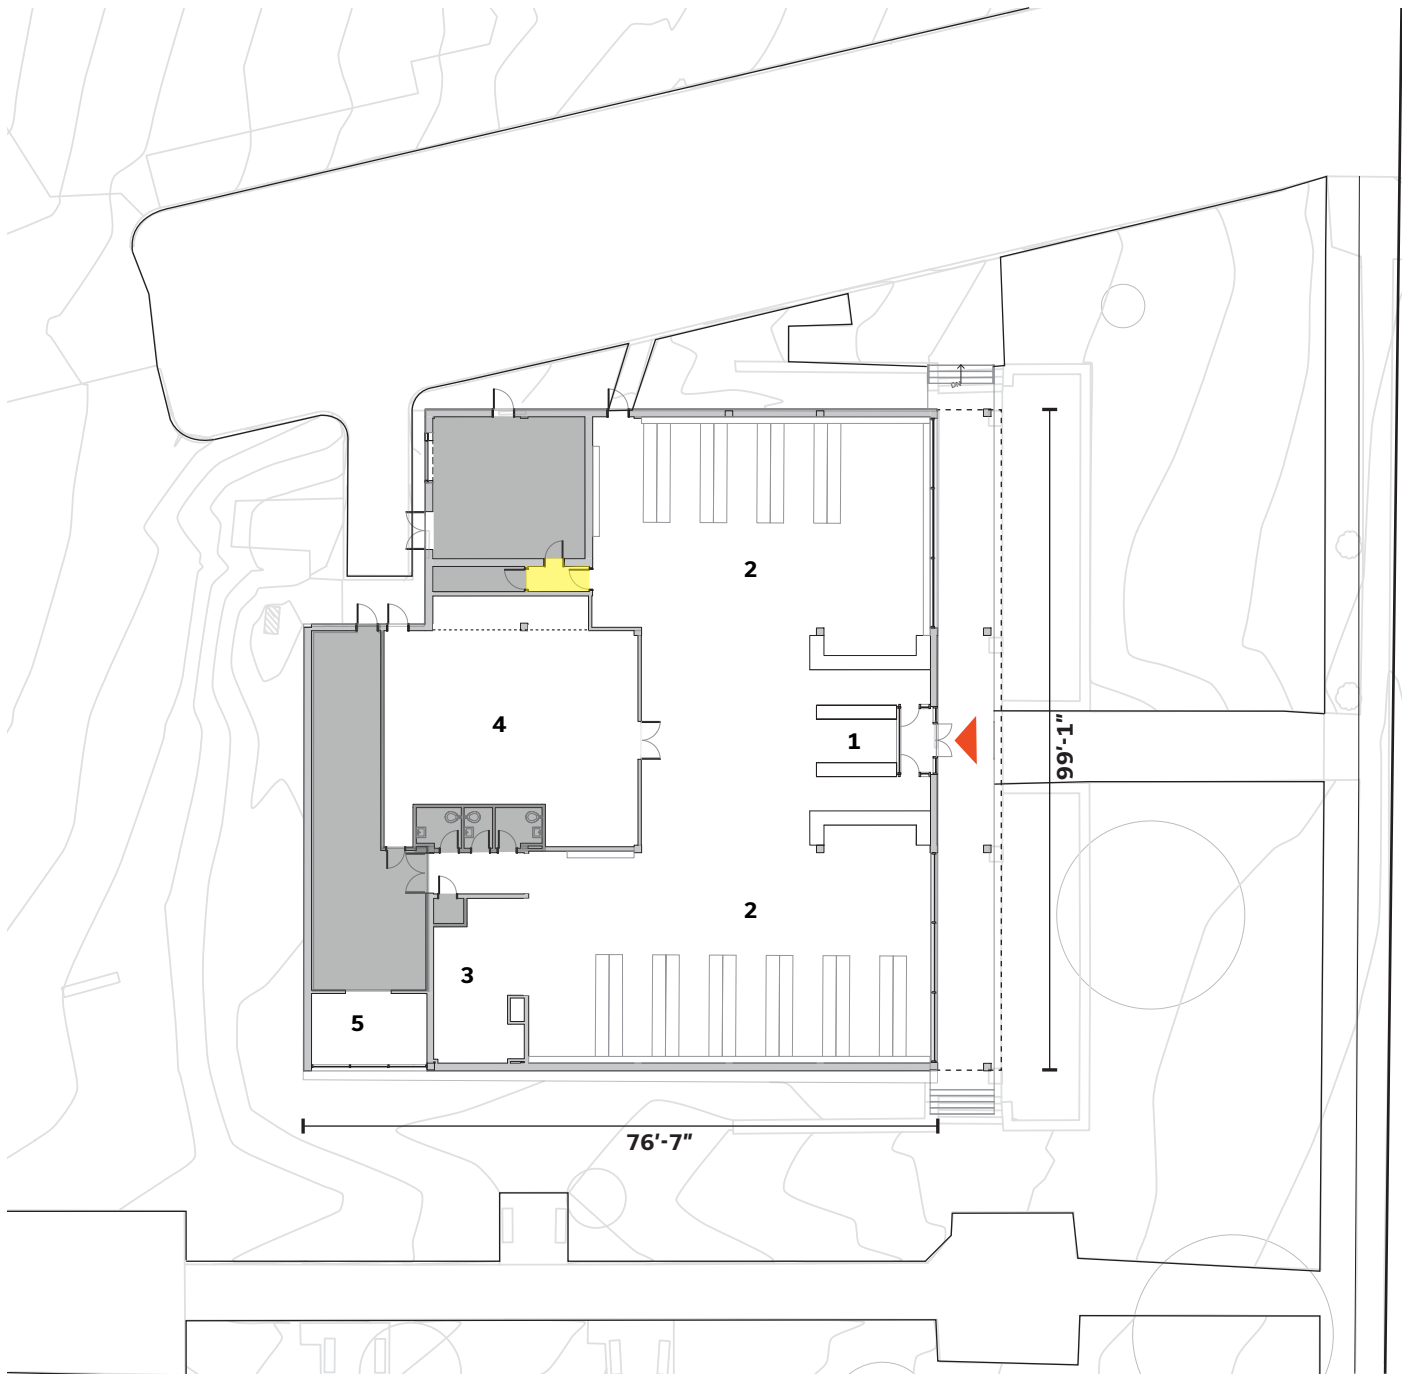


RIISING SUN AVENUE

- ☉ First Floor
- |                             |         |
|-----------------------------|---------|
| 1. Entry / Circulation Desk | 400 SF  |
| 2. Stacks                   | 4500 SF |
| 3. Magazine Nook            | 300 SF  |
| 4. Multipurpose Room        | 1200 SF |
| 5. Break Room               | 200 SF  |
- Public Circulation  
 Private Circulation  
 Support Space



LAWNCREST LIBRARY  
PROPOSED DESIGN

LAWNCREST LIBRARY  
8,758 SF (ONE FLOOR)  
PROPOSED DESIGN  
NOT TO SCALE

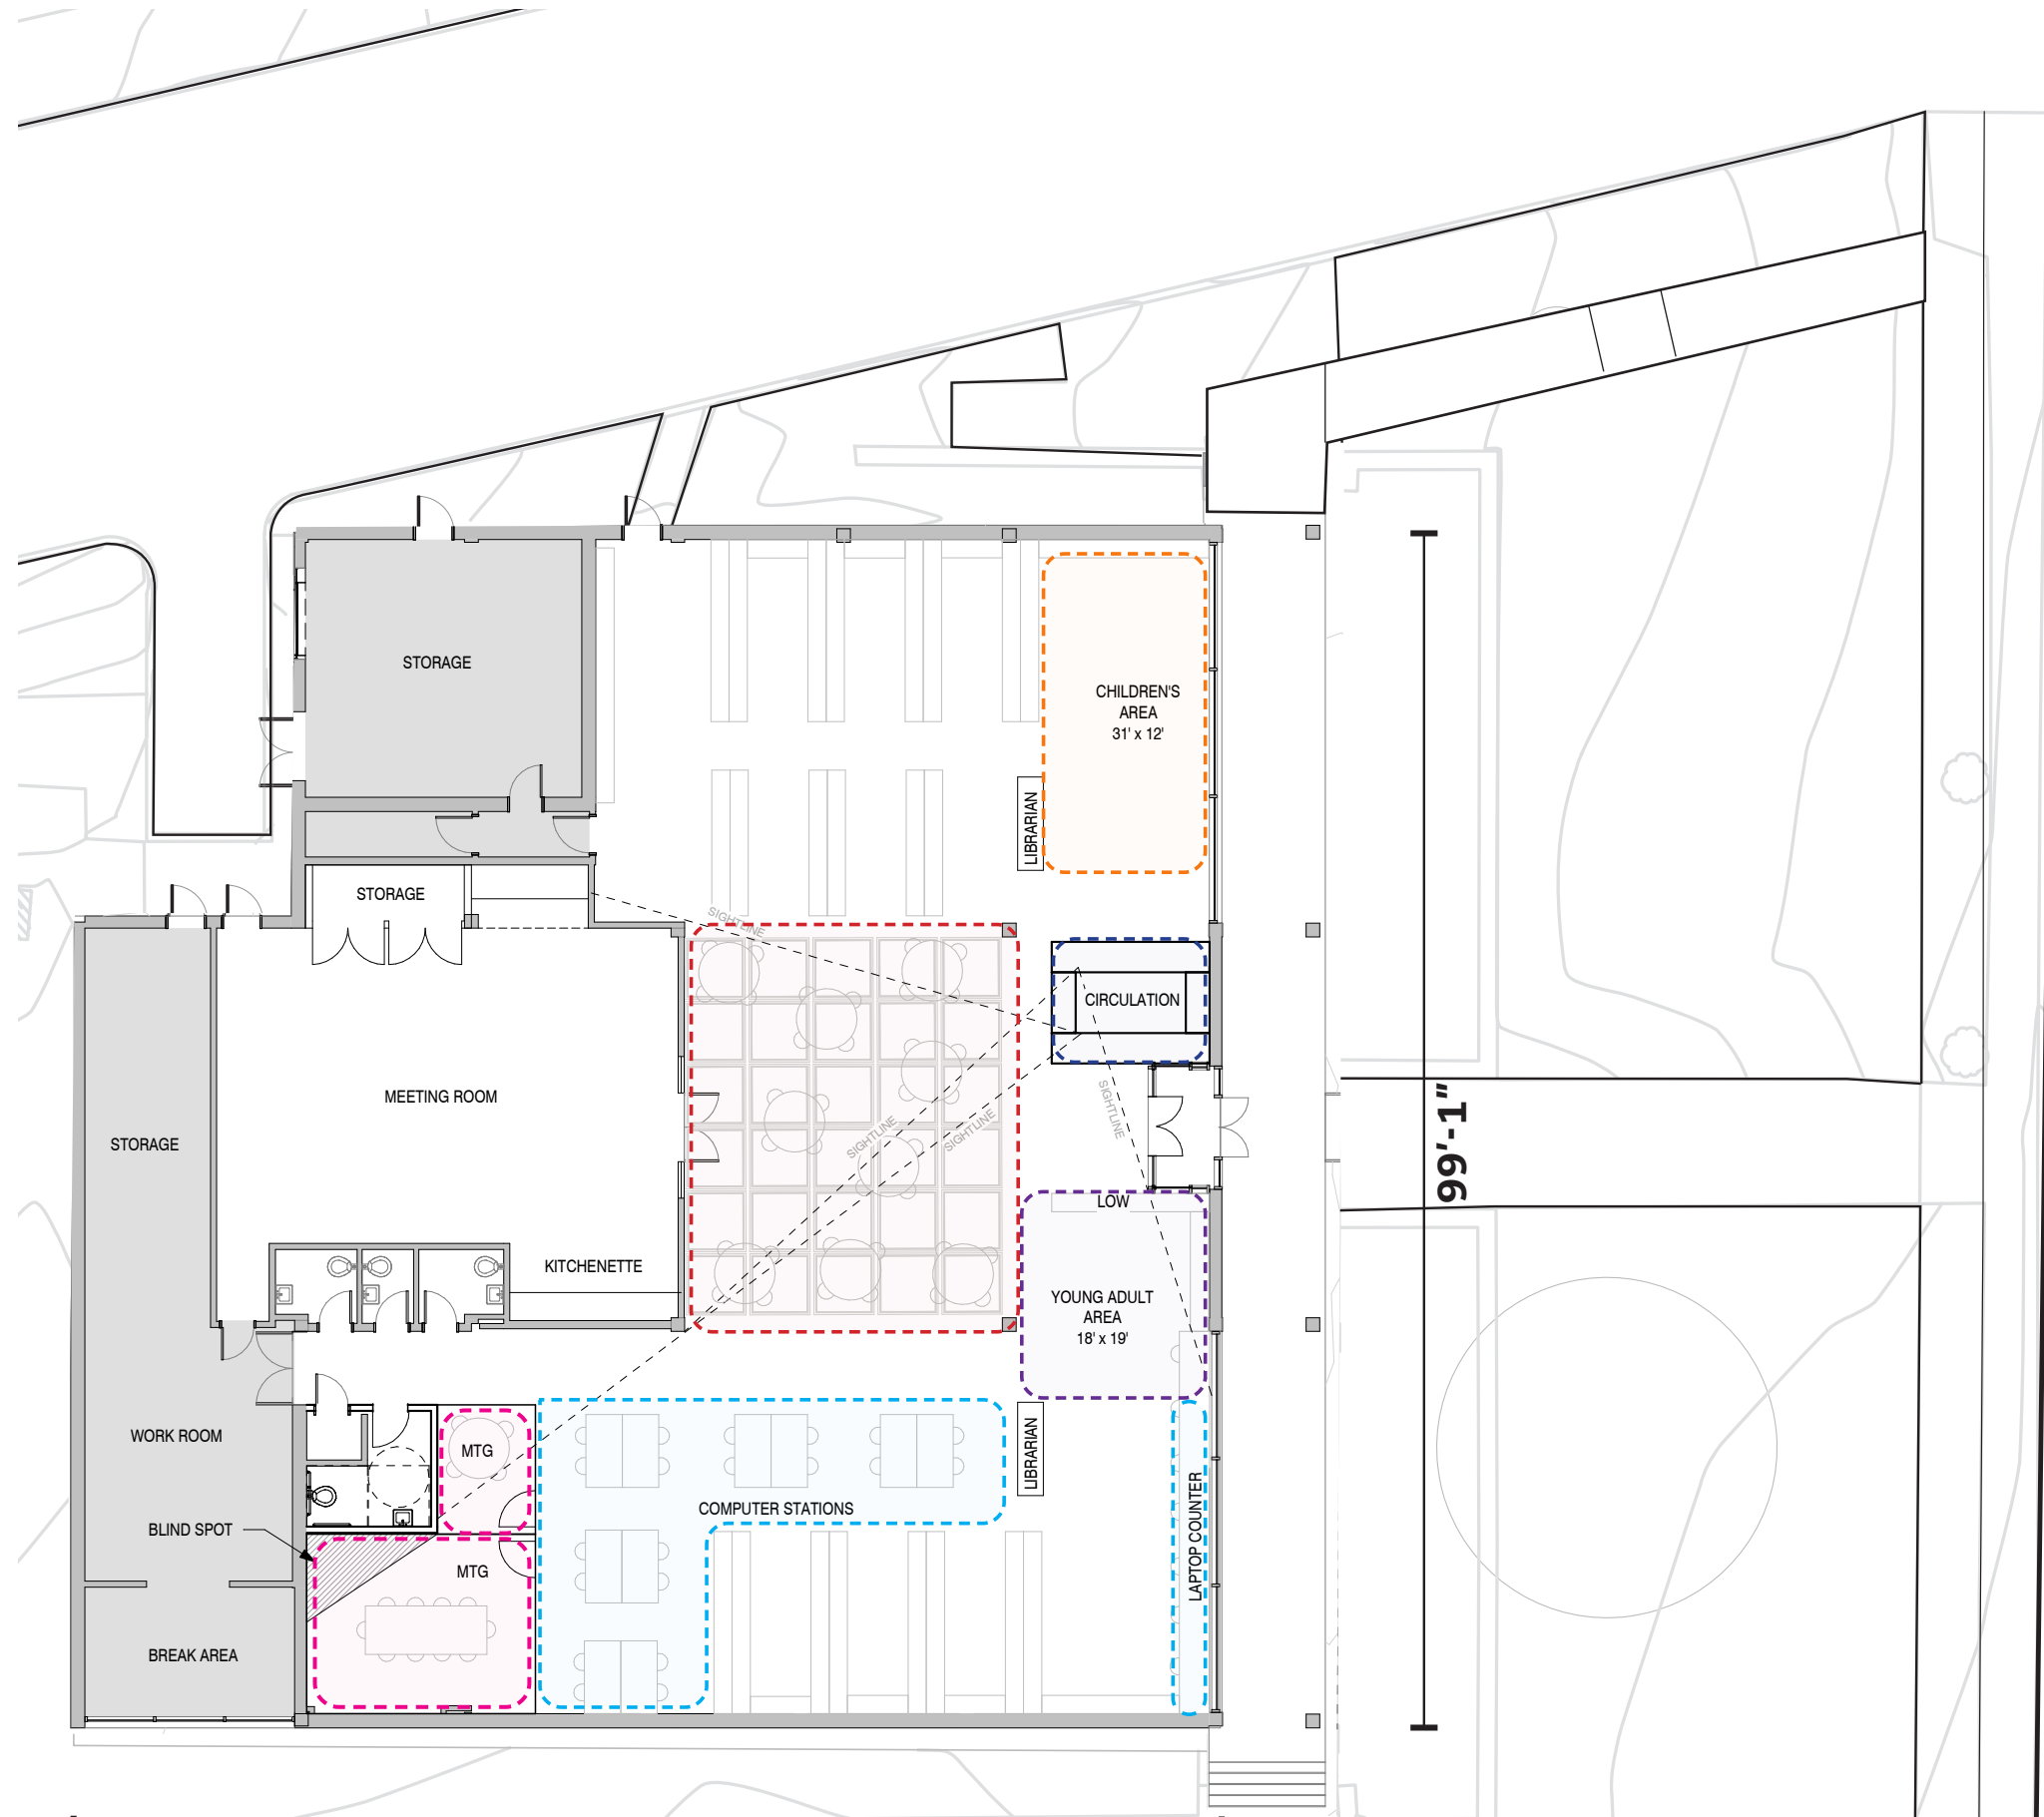

RISING SUN AVENUE

99'-1"

LAWNCREST LIBRARY  
8,758 SF (ONE FLOOR)  
EXISTING CONDITIONS



LIBRARY



MULTIPURPOSE ROOM



CHILDREN'S SECTION



WORKSTATION



WORK ROOM



STORAGE AREA