


- LEGEND**
- 1. FIRE ACADEMIC BUILDING
 - 1.1 DRIVER SIMULATOR & SAFETY OFFICE
 - TRAILER
 - 1.2 SAFETY STORAGE TRAILER
 - 1.3 HAZMAT STORAGE TRAILER
 - 1.4 OIL TANK
 - 2. CLASS "A" BURN BUILDING & DRILL TOWER
 - 2.1 TRAINING POWER POLES
 - 2.2 LADDER STORAGE
 - 3. DRAFTING PIT
 - 4. TRAINING TRAILERS
 - 5. BURN PITS - ABANDONED
 - 5.1 TRAINING PROPANE TANK
 - 5.2 UNDERGROUND FUEL STORAGE TANKS
 - 5.3 CONTROL TOWER
 - 6. SITE UTILITY CONTROL BUILDING
 - 6.1 RADIO TRAILER
 - 7. TRAILER - ABANDONED
 - 8. K-9 TRAINING EQUIPMENT
 - 9. RECOVERY PAVILION
 - 10. ROOF BREACH & CHOP OUT PROPS
 - 11. SPECIAL OPERATION COMMANDS TRAINING BUILDING
 - 11.1 S.O.C COVERED STORAGE
 - 11.2 S.O.C TRAINING TRAILER
 - 12. URBAN SEARCH & RESCUE FIELD
 - 12.1 RAILCAR
 - 12.2 SILO
 - 13. P.T. EXERCISE EQUIPMENT

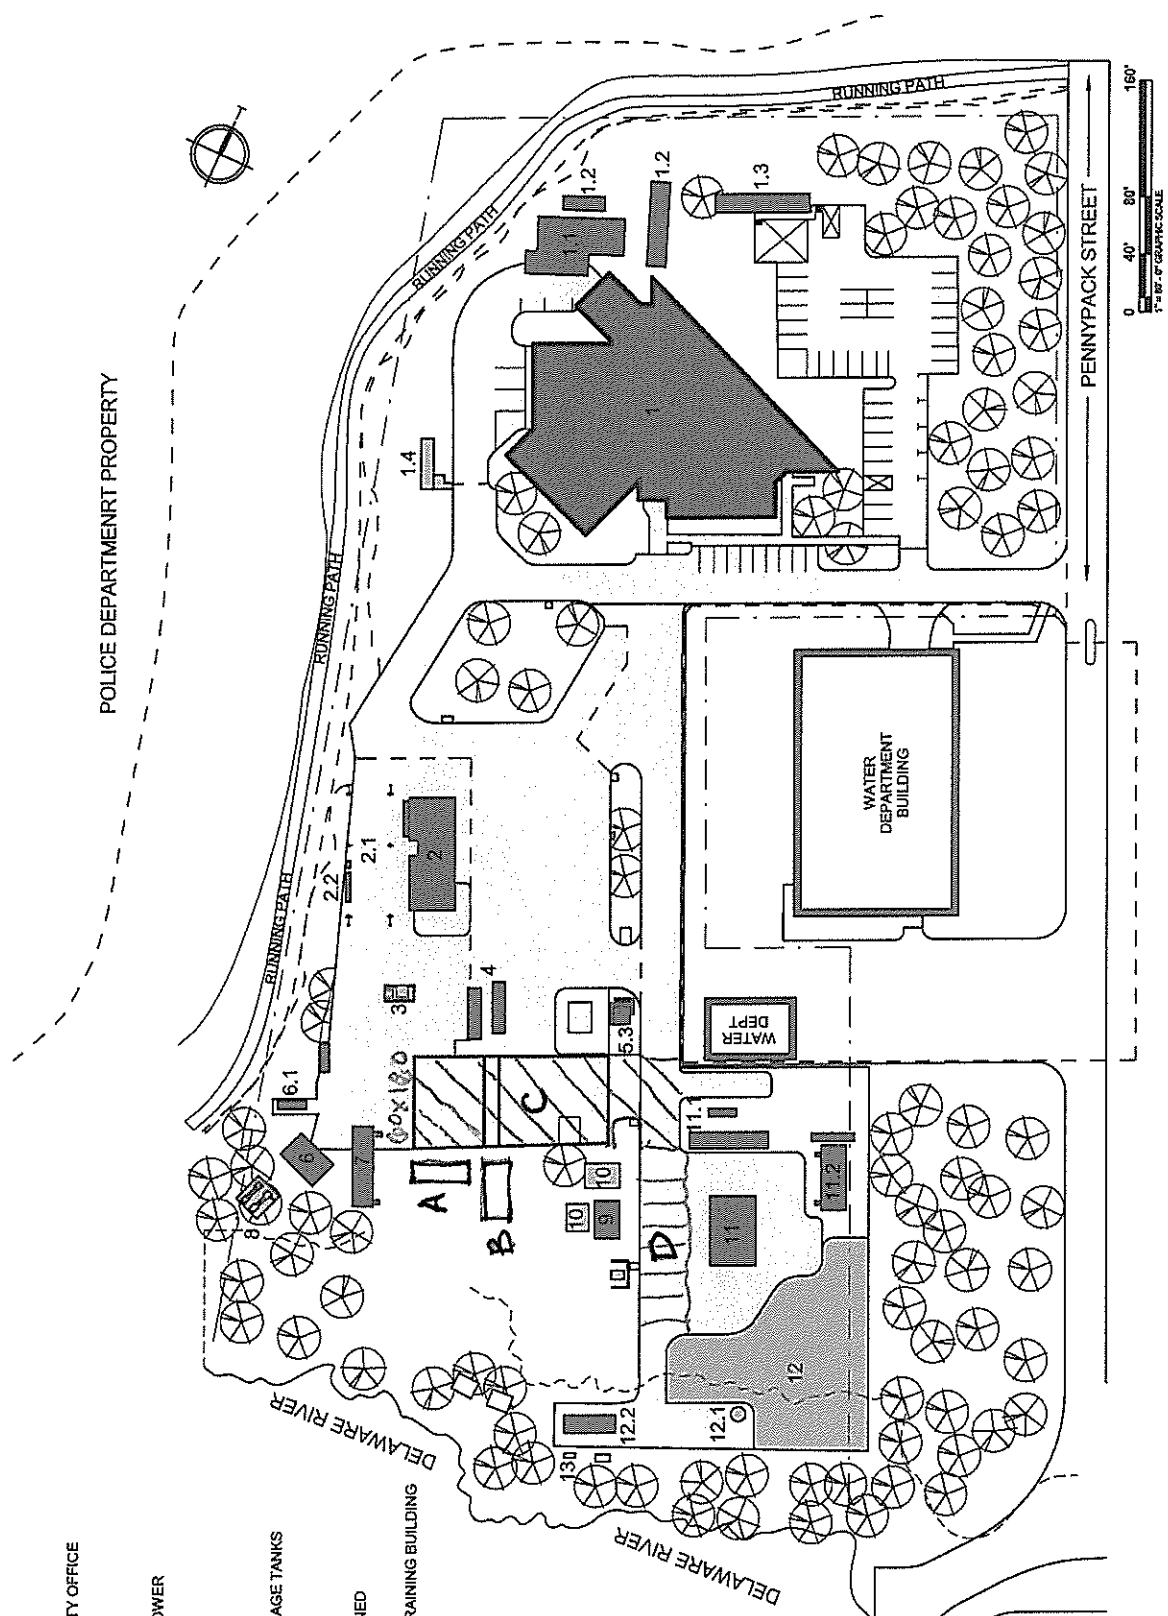

PHILADELPHIA FIRE ACADEMY
EXHIBIT A.3
 EXISTING SITE PLAN
 23 SEPTEMBER 2016

MANN'S WOODWARD STUDIOS
 PUBLIC SAFETY ARCHITECTURE • MASTER PLANNING

- A. OFFICE TRAILER w/ REQ'D FOOTINGS + ELEC.
- B. STORAGE TRAILER w/ REQ'D FOOTINGS + GRAVEL FLOOR
- C. NEW PAVING @ EXG GRAVEL + REQ'D DRAINAGE SWALES ETC.
- D. ADD'L RE-PAVING