

PLAY & FITNESS EQUIPMENT SCHEDULE:

ITEM	QTY	PRODUCT NAME	PRODUCT NO.	MANUFACTURER	OPTIONS & COLORS	MAX. FALL HT.
A	1	PORTAL SWING, 6'-7" HEIGHT	KSW950458	KOMPAN	ANTIWRAP SUSPENSIONS; LEGS, CONNECTOR & CROSSBEAM STEEL COLOR: YELLOW	3'-11"
B	2	SWING MODULE BABY SEAT, 7' HEIGHT	SW990022	KOMPAN	STAINLESS STEEL CHAINS; SWING COLOR: BLACK	N/A
C	1	DOUBLE-BAY SWING	KSW950457	KOMPAN	ANTIWRAP SUSPENSIONS; LEGS, CONNECTOR & CROSSBEAM STEEL COLOR: YELLOW	4'-8"
D	3	SWING SEAT: STANDARD	SW990011	KOMPAN	STAINLESS STEEL CHAINS; SWING COLOR: BLACK	N/A
E	1	SWING SEAT: ADA	S67856	KOMPAN	STAINLESS STEEL CHAINS; SWING COLOR: BLACK	N/A
F	1	TODDLER PARKOUR	PCM712227	KOMPAN	CUSTOM PANEL COLORS TO BE DETERMINED	3'-3"
G	1	TODDLER SLIDE	MSC620438	KOMPAN	STAINLESS STEEL SLIDE; CUSTOM PANEL COLORS TO BE DETERMINED	3'-3"
H	1	EMBANKMENT SLIDE	CCC712001-12300	KOMPAN	STAINLESS STEEL SLIDE; SLIDE WIDTH: 3'-4", SLIDE LENGTH: 7'-11"	4'-1"
I	1	MAXITE ROPE CLIMBER	COR105241	KOMPAN	STEEL COLOR: YELLOW; ROPES: YELLOW, MEMBRANES: BLACK; PANELS: YELLOW, ALUMINUM BALLS: GRAY	7'-5"
J	1	SUSPENSION TRAINER	FAZ40633	KOMPAN	STEEL POSTS: BLUE	N/A
K	1	PARALLEL BARS	FSW30831	KOMPAN	STEEL POSTS: BLUE	N/A
L	1	STEP, 8-IN.	FAZ40635	KOMPAN	STEEL POSTS: BLUE	0'-8"
M	1	STEP, 16-IN.	FAZ40634	KOMPAN	STEEL POSTS: BLUE	1'-4"
N	1	FITNESS STENCIL	SUR11200-001	KOMPAN	PAINT COLOR: YELLOW	N/A

LEGEND:

PROJECT LIMITS

EDGE OF PAVEMENT: SEE L-103 SITE MATERIALS PLAN FOR PAVEMENT TYPE

RAISED CONCRETE CURB (4A L-501)

FLUSH CONCRETE CURB (4B L-501)

FLUSH PRE-CAST CONCRETE CURB (4B L-501)

ASTM SAFETY BOUNDARY FOR PLAY & FITNESS EQUIPMENT

ASTM CLEARANCE ZONE FOR PLAY EQUIPMENT & TRAINING ENVELOPE FOR FITNESS EQUIPMENT*

ASTM BUFFER ZONE FOR PLAY EQUIPMENT*

CHAIN LINK FENCE (1 L-502)

FIXED PEDESTAL TABLE, 3 SEATS (3 L-503)

FIXED PEDESTAL TABLE, 4 SEATS (3 L-503)

BACKED BENCH (1 L-503)

BACKLESS BENCH (2 L-503)

TREE GRATE IN ASPHALT PAVEMENT (5 L-501)

TRASH & RECYCLING RECEPTACLES (4 L-503)

BICYCLE RACK (5 L-503)

DRINKING FOUNTAIN / BOTTLE FILLING STATION: SEE SPECS (6 L-503)

REMOVABLE BOLLARD (7 L-501)

LANDSCAPE BOULDERS AT STORMWATER CURB CUT (7 L-501)


PLANTED AREA

SITE FURNISHINGS & EQUIPMENT NOTES:

- SITE SURVEY DATA WAS PROVIDED FROM FIELD SURVEYED INFORMATION COLLECTED BY RODRIGUEZ CONSULTING, LLC IN MARCH 2019 AND PROVIDED TO SALT DESIGN STUDIO ON MARCH 20, 2019.
- ALL CONSTRUCTION SHALL CONFORM TO CITY, COUNTY, STATE, AND FEDERAL REGULATIONS.
- THESE CONTRACT DOCUMENTS MAKE NO REPRESENTATIONS AS TO THE MEANS AND METHODS OF CONSTRUCTION.
- CONTRACTOR TO OBTAIN THE LANDSCAPE ARCHITECT'S APPROVAL OF LAYOUT OF ALL SITE FURNISHINGS AND EQUIPMENT PRIOR TO INSTALLATION.
- DIMENSIONS ARE PROVIDED TO EDGE OF PAVEMENT, FRONT OF CURB, FACES OF WALLS, OR CENTERLINES OF OBJECTS, UNLESS NOTED OTHERWISE.
- ELEMENTS SHALL BE PARALLEL OR PERPENDICULAR, UNLESS NOTED OTHERWISE.
- SEE PLAY & FURNISHINGS EQUIPMENT SCHEDULE (ABOVE) FOR EQUIPMENT QUANTITIES AND PRODUCT AND MANUFACTURER INFORMATION.
- SEE SITE FURNISHINGS SCHEDULE (BELOW) FOR FURNISHINGS QUANTITIES AND PRODUCT AND MANUFACTURER INFORMATION.
- WATER CONNECTION FOR DRINKING FOUNTAIN / BOTTLE FILLING STATION TO BE INSTALLED BY OTHERS. SEE NOTE ON SHEET G-001.
- ENTIRE EXTERIOR PERIMETER FENCE TO BE SCRAPPED AND REPAINTED BY OTHERS. SEE NOTE ON SHEET G-001.
- LOCATIONS FOR NEW PHILADELPHIA PARKS AND RECREATION STANDARD SIGNAGE TO BE COORDINATED WITH OWNER AND LANDSCAPE ARCHITECT. SEE NOTE ON SHEET G-001.
- CONTRACTOR TO SUBMIT SHOP DRAWINGS FOR ALL EQUIPMENT FOUNDATIONS TO LANDSCAPE ARCHITECT FOR REVIEW AND APPROVAL IN COORDINATION WITH EQUIPMENT MANUFACTURER PRIOR TO INSTALLATION. SHOP DRAWINGS ALSO INCLUDE ONE PLAN SHOWING LAYOUT OF ALL EQUIPMENT FOUNDATIONS WITHIN SAFETY SURFACE AREA.
- FOUNDATIONS FOR ALL FURNISHINGS AND EQUIPMENT SHALL BE LOCATED ON SITE AND REVIEWED IN FIELD WITH LANDSCAPE ARCHITECT PRIOR TO INSTALLATION. NO POURED-IN-PLACE SAFETY SURFACE SHALL BE INSTALLED UNTIL FOUNDATIONS FOR FURNISHINGS AND EQUIPMENT ARE INSTALLED.
- FOR FITNESS STENCIL LAYOUT AND PAINT INFORMATION, SEE SHEET L-401.

SITE FURNISHINGS SCHEDULE:

ITEM	QTY	PRODUCT NAME & MODEL NUMBER	MANUFACTURER	OPTIONS, FINISHES & COLORS	INSTALLATION
TREE GRATE	5	MARKET STREET 36-INCH SQUARE, MODEL No. 3630	IRONSMITH	FINISH: CAST IRON; SIZE: 36" SQUARE GRATE WITH 18" SQUARE TREE OPENING	PER MANUFACTURER'S INSTRUCTIONS
BACKED BENCH	6	BENCH 500, Model No. 500-60HS	DU MOR	6" STEEL BENCH WITH STEEL SEAT; COLOR: ARGENTO	EMBEDDED
BACKLESS BENCH	11	BENCH 501, Model No. 501-60HSNA	DU MOR	6" STEEL BACKLESS BENCH, NO ARMS, STEEL SEAT; COLOR: ARGENTO	EMBEDDED
FIXED PEDESTAL TABLE, 3 SEATS	2	TABLE 76, Model No. 76-33PL	DU MOR	4" SQUARE TABLE, 3 SEATS, 3 X 4 PLASTIC; SLAT COLOR: WALNUT RECYCLED PLASTIC; POWDER COAT COLOR: BLACK	SURFACE MOUNT OR SUB-SURFACE MOUNT; SEE PLAN, THIS SHEET & L503
FIXED PEDESTAL TABLE, 4 SEATS	3	TABLE 76, Model No. 76-34PL	DU MOR	4" SQUARE TABLE, 4 SEATS, 3 X 4 PLASTIC; SLAT COLOR: WALNUT RECYCLED PLASTIC; POWDER COAT COLOR: BLACK	SURFACE MOUNT OR SUB-SURFACE MOUNT; SEE PLAN, THIS SHEET & L503
TRASH RECEPTACLE	2	RECEPTACLE 502, Model No. 502-32HS-BT	DU MOR	32-GALLON STEEL RECEPTACLE, BONNET COVER SIDE DEPOSIT; COLOR: ARGENTO	SURFACE MOUNT
RECYCLING RECEPTACLE	2	RECEPTACLE 502, Model No. 502-32HS-BT	DU MOR	32-GALLON STEEL RECEPTACLE, BONNET COVER SIDE DEPOSIT; COLOR: RECYCLE BLUE	SURFACE MOUNT
BICYCLE RACK	4	BIKE RACK 292, Model No. 292-00/5-2	DU MOR	POWDER COATED BIKE RACK; COLOR: ARGENTO	SURFACE MOUNT
REMOVABLE BOLLARD	1	BOLLARD 400, Model No. 400-36/5-1SL	DU MOR	36" HIGH STEEL BOLLARD WITH GROUND SLEEVE WITH CAP; COLOR: SAFETY YELLOW	EMBEDDED WITH SLEEVE
DRINKING FOUNTAIN / BOTTLE FILLING STATION	1	OUTDOOR EZH2O BOTTLE FILLING STATION BI-LEVEL PEDESTAL, Model No. LK4420BF1U	ELKAY	COLOR: BLUE	SURFACE MOUNT; WATER CONNECTION BY OTHERS

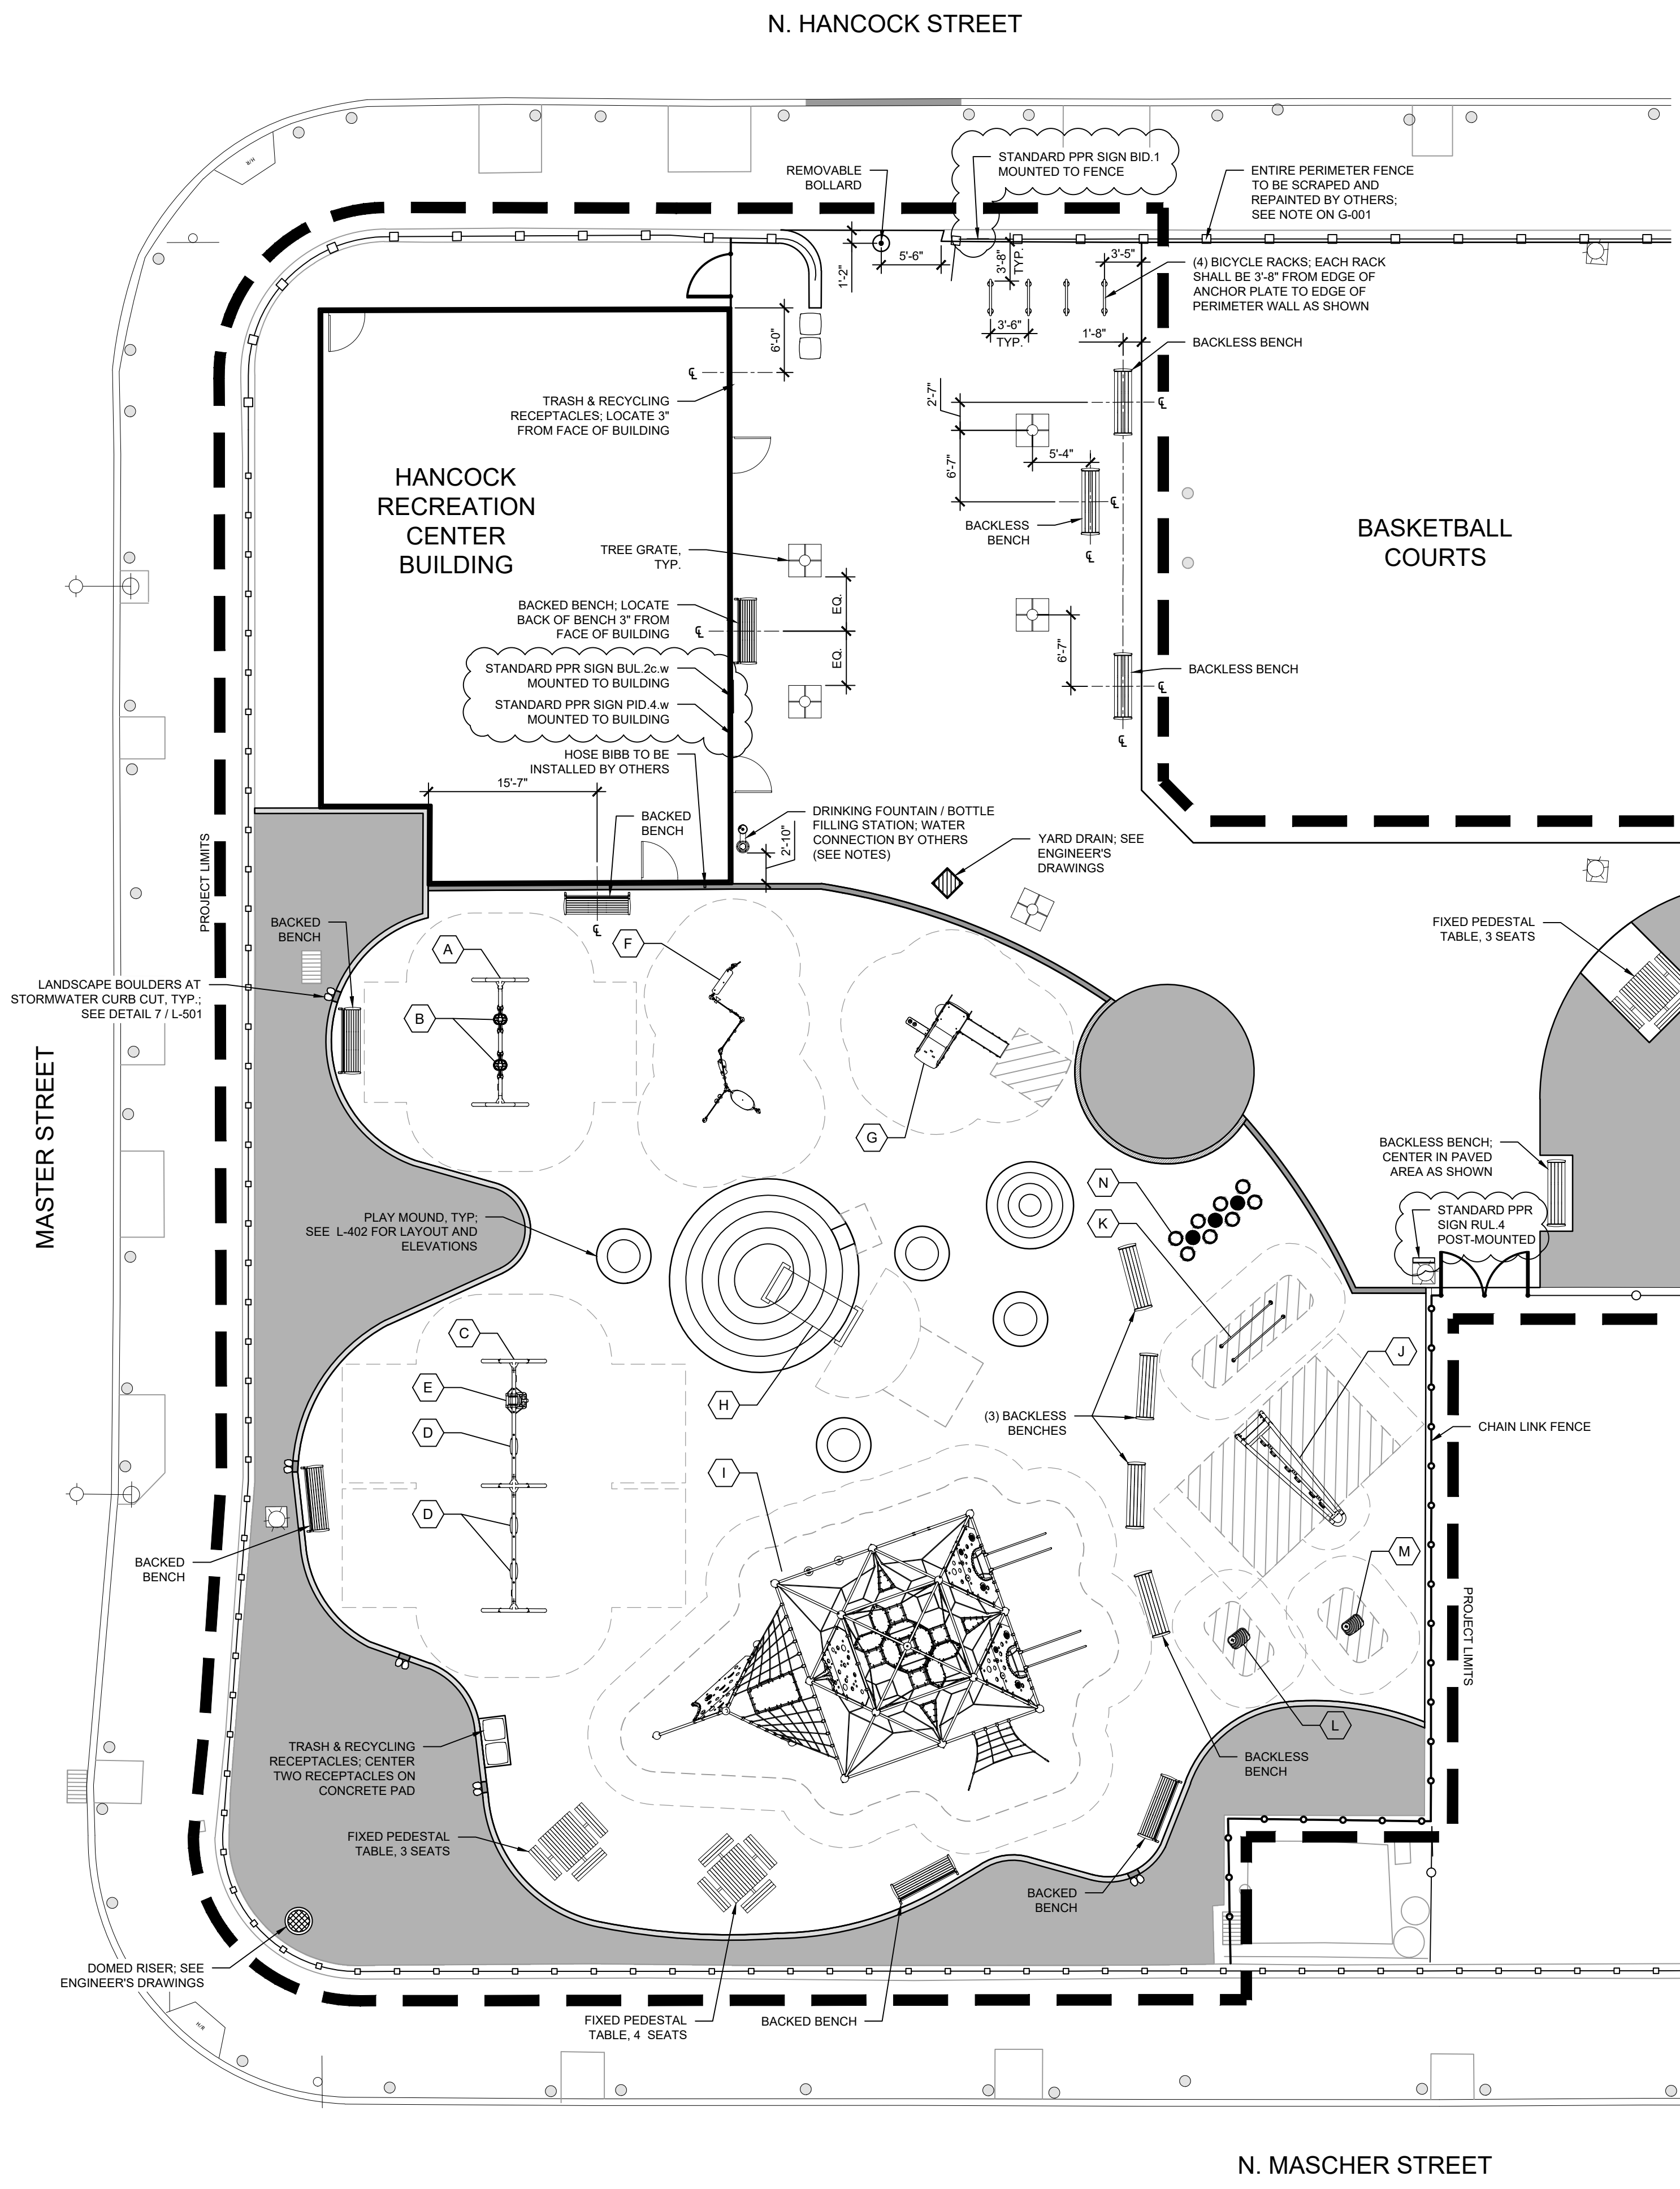

1 FURNISHINGS & EQUIPMENT LAYOUT PLAN

