

ADDENDUM ACKNOWLEDGMENT

ADDENDUM NO. 2
Bid Due Date: 3/20/2024

Dated: 3/14/2024

NOTICE

It is the sole responsibility of the bidder to ensure that it has received any and all Addenda and the Philadelphia Redevelopment Authority may in their sole discretion reject any bid for which all Addenda have not been executed and returned.

RFP FOR

Project No.: 52047E-06-01
Description: Wynnefield Library

IS AMENDED AS FOLLOWS:

- 1. Attached are the Answers and/or Clarifications to questions submitted by prospective sellers.**

Bidder must acknowledge receipt of Addenda in their proposal submission.

Bidder Signature / Date


Wynnefield Library Courtyard Renovations RFP

Questions/RFIs:

1. Please give the location in the library of the existing CCTV Equipment and if we are installing the new equipment at this location?

New cameras will link into existing equipment, located in the staff work room adjacent to the courtyard entrance. See attached diagram.

CITY OF PHILADELPHIA
 DEPARTMENT OF PUBLIC PROPERTY
 ARCHITECTURE & ENGINEERING DIV.
 PROJECT NO. 52-043-1-1
 APPROVALS
 DER. COMM. ARCH. & ENG. DIV.
Charles J. De...
 ART. COMMISSIONER
Ed C. ...
 COUNTY OF PUBLIC PROP.
...
 DIRECTOR FREE LIBRARY
...
 MAYOR
...
 CITY ARCHITECT
...
 CHIEF ENGINEER
...

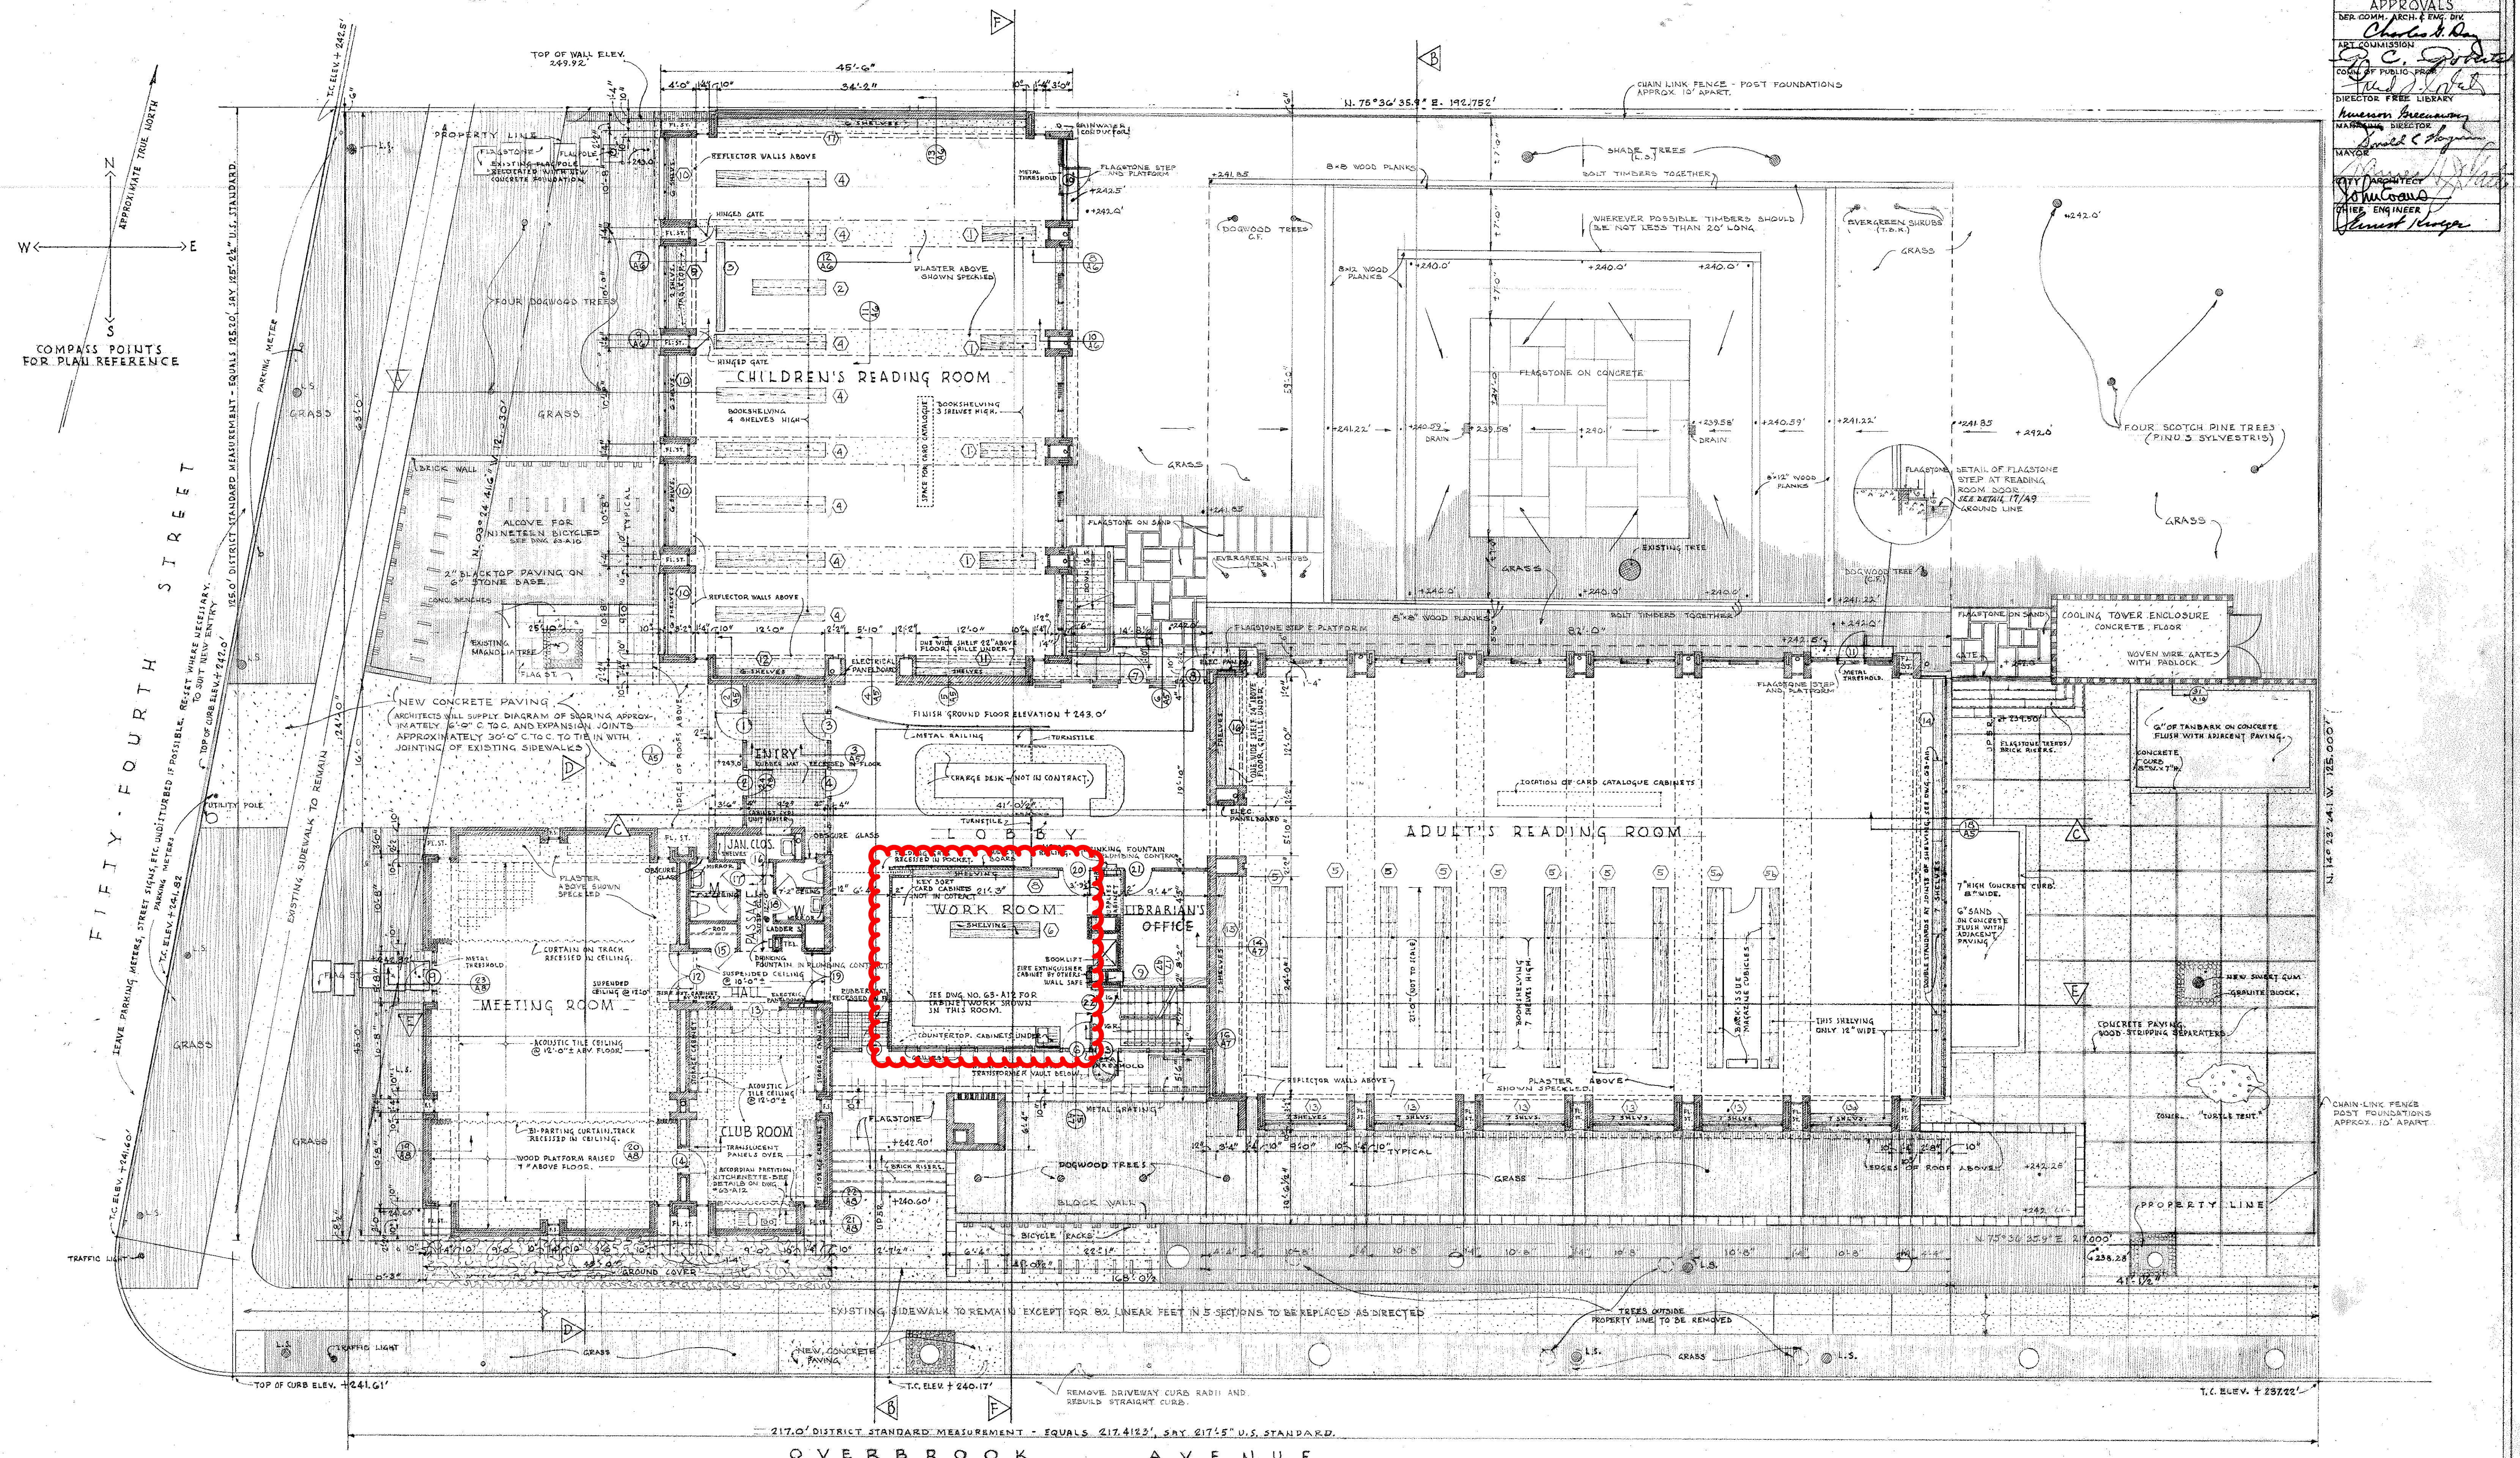

LEGEND OF MATERIALS FOR ALL DRAWINGS (UNLESS OTHERWISE NOTED)

	INDICATES BRICK (in section)		DENOTES BOOKSHELF TYPE - SEE DWG 63-A-11
	CONCRETE BLOCK (in section)		
	CONCRETE		
	WOOD		
	GRANITE BLOCK (in plan)		
	EXISTING TREE TO REMAIN		
	NEW TREE (SEE SPECS FOR SIZE)		
	CORLIUS FLORIDA (DOGWOOD TREE)		
	LIQUIDAMBAR STYRACIFLUA (SWEET GUM TREE)		
	TAXUS BACCATA REPANSENS (SPREADING YEW)		



DRAWING REVISED NOVEMBER 25 1962
WYNNEFIELD BRANCH LIBRARY FOR THE FREE LIBRARY OF PHILADELPHIA
 54 TH STREET & OVERBROOK AVE., PHILA. 31, PA.
GROUND FLOOR PLAN SCALE 1/8" = 1'-0" DRWG. NO. **63-A-1**
 DATE AUGUST 1, 1962
MONTGOMERY BISHOP AND ARNOLD ARCHITECTS
 140 NORTH SEVENTEENTH STREET PHILADELPHIA 3, PENNSYLVANIA LOCUST 3-7411
 52-043-1-1